


T.31 N., R.35 E.
M.D.B. & M.

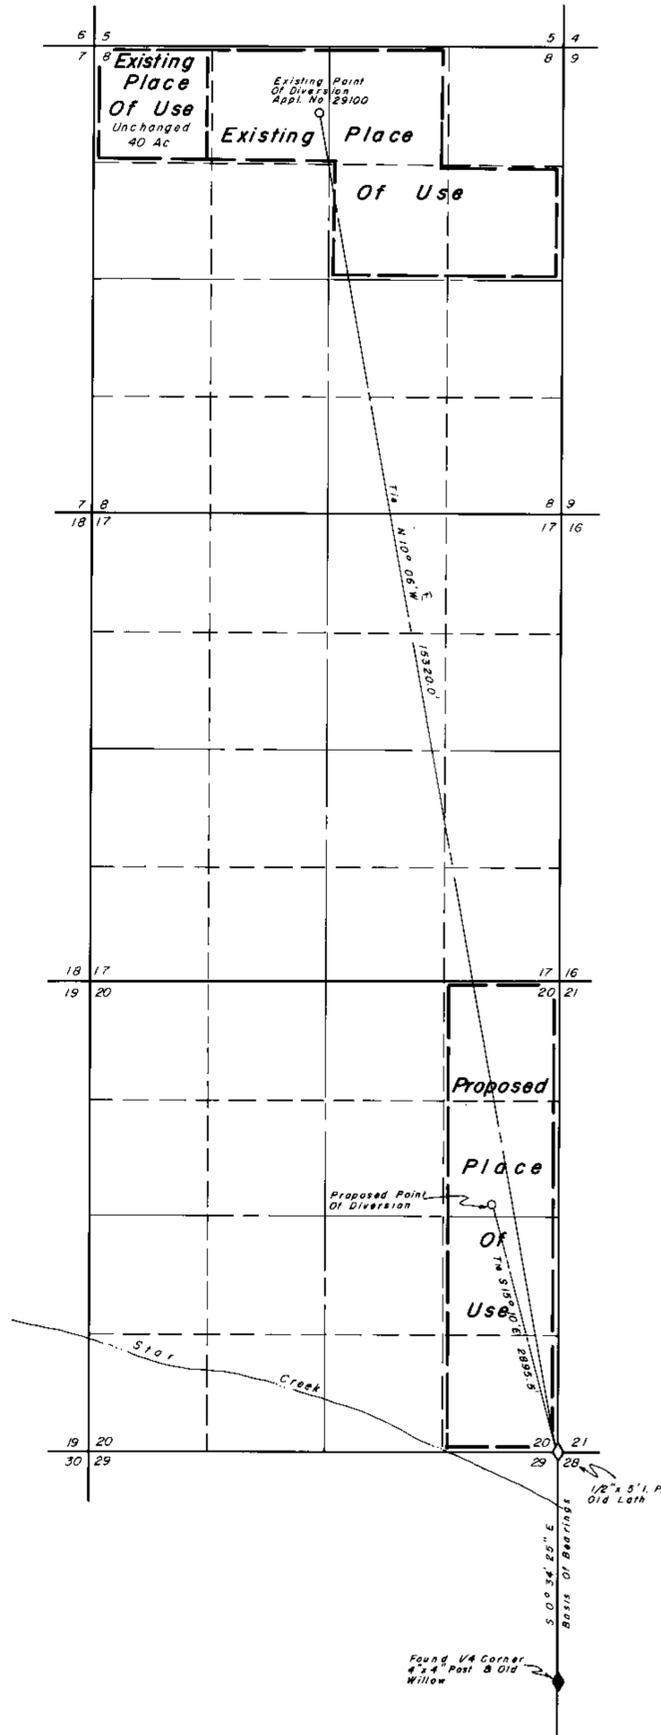

NOTES: Basis Of Bearings Taken From Supporting Map Of Application 29100 Prepared By SE & A Consulting Engineers/Planners

State of Nevada } S.S.
 County of Humboldt }
 I, Robert N. Caldwell, being first duly sworn, depose and say that this map, consisting of one sheets, has been correctly drawn from field notes of a survey made by me during February, 1981, that it truly and correctly represents the location and extent of the works used to divert water from underground in Pershing County by Allen E. Ross for irrigation and domestic purposes, that the proposed point of diversion, the approximate location and size of the diverting channel, all reservoirs or basins, the locations and names of all other works which will cross or connect with the proposed works, and the boundary of all lands, showing by 40-acre subdivisions the areas proposed to be irrigated, are fully and correctly designated.



Subscribed and sworn to before me this 9th day of February 19 81.

Dalores Crawford
Notary



FILED
FEB 11 1981
STATE ENGINEER'S OFFICE

Desert Mountain Surveying Company
146 West Second Street
Winnemucca, Nevada 89445

Map To Accompany Application To
 Change The Point Of Diversion And The
 Place Of Use Of A Portion Of Application
 Number 29100
 By Allen E. Ross
 For Irrigation & Domestic Purposes
 Pershing County, Nevada

43198