


T. 27 & 28 N., R. 45 E.  
M.D.B. & M.

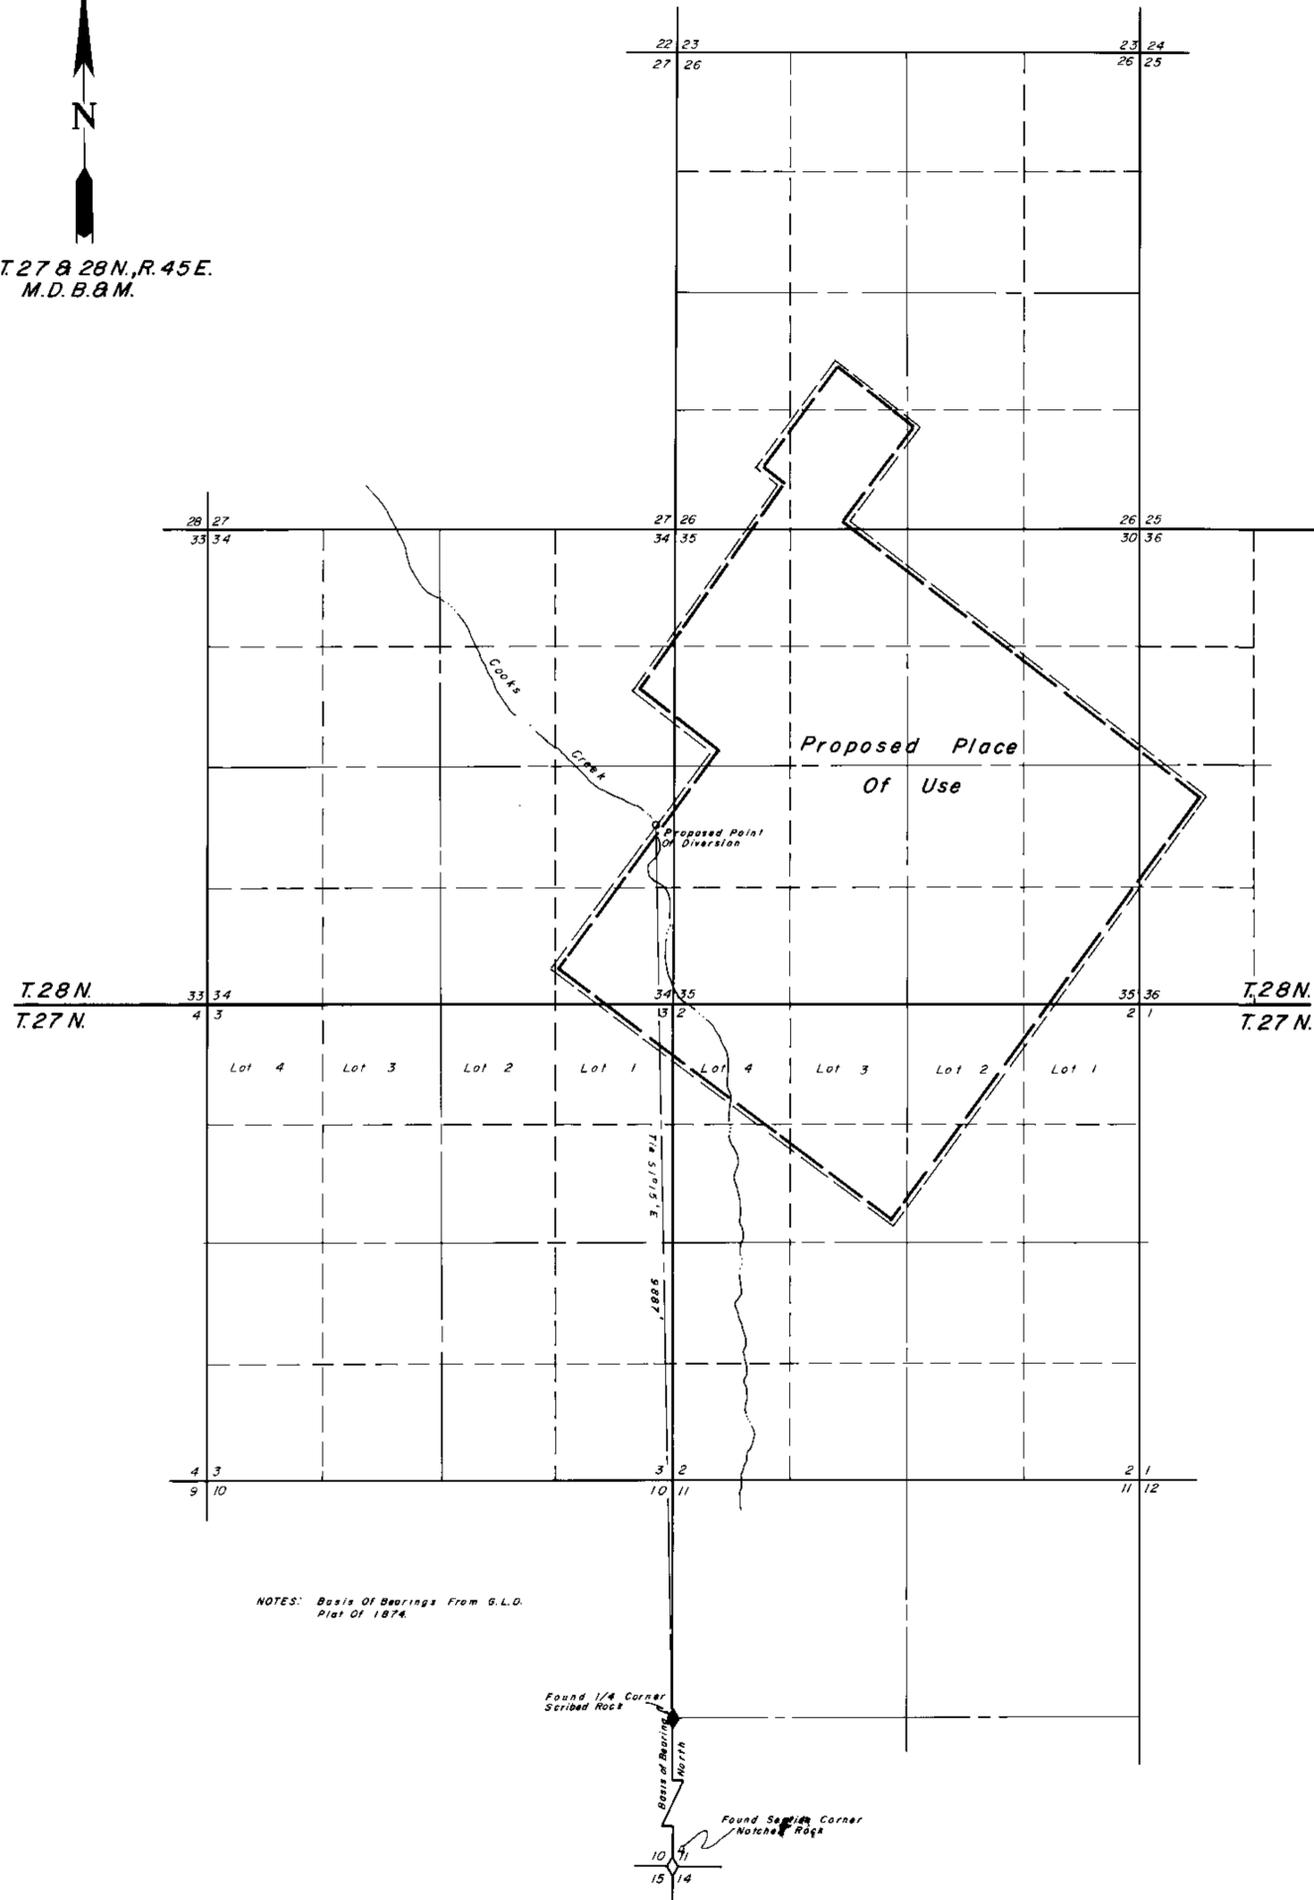


NOTES: Basis Of Bearings From S.L.D.  
Plot Of 1874.

State of Nevada }  
County of Humboldt } S.S.  
I, John H. Milton III, being first duly sworn, depose and say that this map, consisting of one sheets, has been correctly drawn from field notes of a survey made by me during January, 1981, that it truly and correctly represents the location and extent of the works used to divert water from Cooks Creek in Lander County by Nevada Barite Inc. for mining, milling & domestic purposes, that the proposed point of diversion, the approximate location and size of the diverting channel, all reservoirs or basins, the locations and names of all other works which will cross or connect with the proposed works, and the boundary of all lands, showing by 40-acre subdivisions the areas proposed to be irrigated, are fully and correctly designated thereon.

*John H. Milton III*  
State Water Right Surveyor  
No. 5271

Subscribed and sworn to before me this 18 day of February 19 81.

*Dolores Crawford*  
Notary  
DOLORES CRAWFORD  
Notary Public  
My Appointment Expires  
July 10, 1983

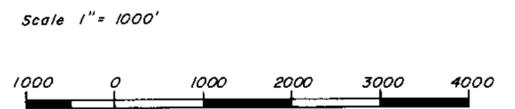

FILED  
FEB 23 1981  
STATE ENGINEER'S OFFICE

Desert Mountain Surveying Company  
146 West Second Street  
Winnemucca, Nevada 89445

Map To Accompany Application To  
Appropriate Water  
From Cooks Creek  
By Nevada Barite Inc.  
For  
Mining, Milling & Domestic Purposes  
Lander County Nevada

43251