


Section 12, T. 12N., R. 61 E., M.D.B. & M.



I, Richard E. Fonger, being first duly sworn, depose and say that this map, consisting of ONE sheet, numbered from 1 to 1, inclusive, has been correctly drawn to the designated scale from field notes of a survey made by me, (or under my supervision and direction), between the 11th day of November, and the 11th day of November, 1980; that it truly and correctly represents the proposed location and extent of the works used to divert water from underground sources, in White Pine County, by Lewis E. Cripps, for irrigation and domestic use, ALSO Change Place of Use. That the proposed point of diversion, the approximate location and size of the diverting channel, all reservoirs or basins, the location and names of all other works which will cross or connect with the proposed works, and the boundary of all lands, showing by 40 acre subdivisions the areas proposed to be irrigated, are fully and correctly designated thereon.

*Richard E. Fonger*  
 State Water Rights Surveyor  
 Certificate No. 497

Subscribed and sworn before me this 20th day of Feb., 1981,  
 Notary Public in and for White Pine County, Nevada.

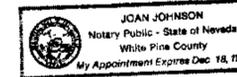


*Joan Johnson*  
 Notary Public

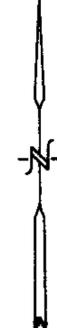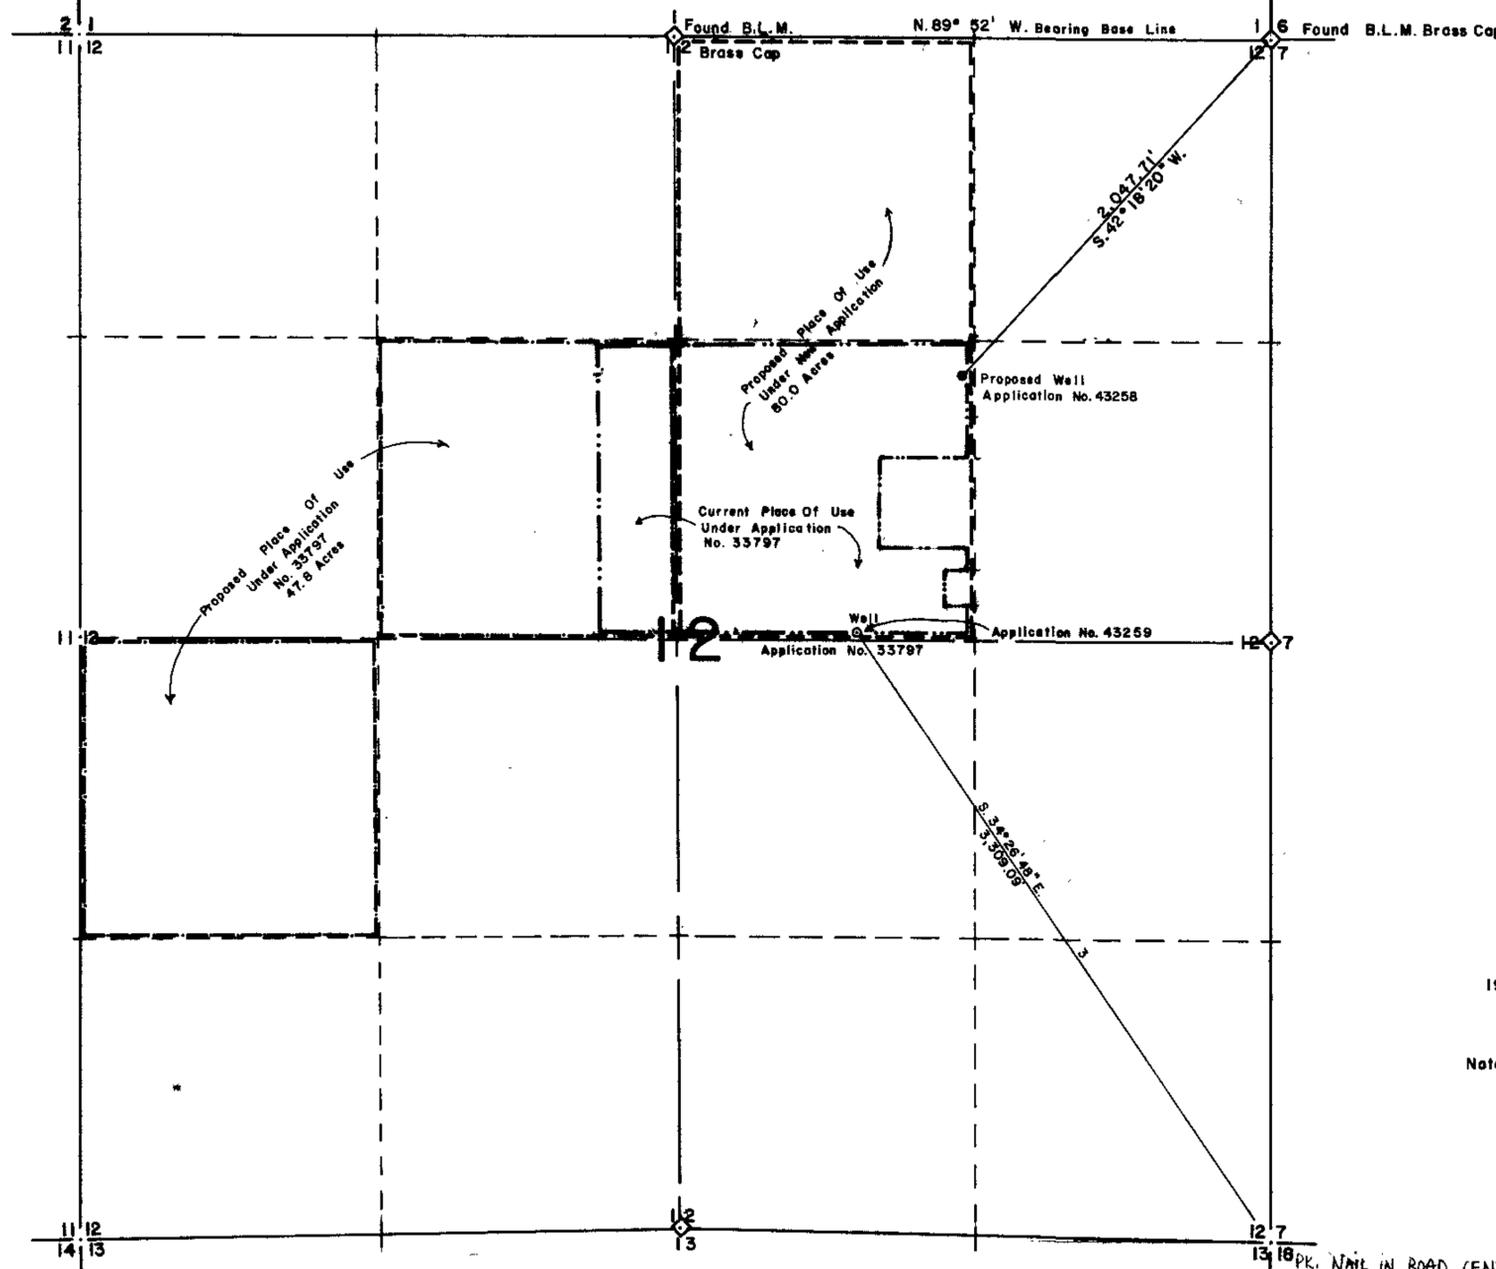

Bearing Base B.L.M.  
 1975 Dependent Resurvey

Note: Found B.L.M. Brass Caps

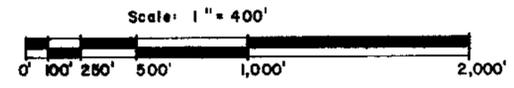

LEGEND

- Proposed place of use under new application.
- - - Application no. 33797 proposed place of use.
- Application no. 33797 current place of use.

OFFICE  
 ENGINEER  
 1981 FEB 25 PM 2 09

MAY 18 1981  
 STATE ENGINEER'S OFFICE

5-18-81  
**FILED**  
 MAY 18 1981  
 STATE ENGINEER'S OFFICE

43258-51  
 To Accompany Application to Appropriate Water  
 for Irrigation and Domestic Purposes  
 and to Change Place of Use.  
 Lewis E. Cripps  
 Underground Sources  
 Application no. 33797 and 43258

43259 Application no. 33797 and 43258