



NORTH

RESOURCE CONCEPTS INC.
340 North Minnesota Street, Carson City, Nevada 89701 (702) 883-1600

PLANNING · ENGINEERING · ARCHITECTURE

JOB NO. WR.112

DATE 3-2-81

REVISION

DRAWN BY S.G.P.

Sheet 1 of 1



STATE OF NEVADA S.S.
CARSON CITY


I, BRUCE R. SCOTT, BEING FIRST DULY SWORN, DEPOSE AND SAY THAT THIS MAP, CONSISTING OF ONE SHEET, HAS BEEN CORRECTLY DRAWN TO THE DESIGNATED SCALE, FROM FIELD NOTES OF A SURVEY MADE BY ME ON THE 27TH DAY OF FEBRUARY, 1981. THAT IT TRULY AND CORRECTLY REPRESENTS THE PROPOSED LOCATION AND EXTENT OF THE WORKS USED TO DIVERT WATER FROM AN UNDERGROUND SOURCE IN ELKO COUNTY, BY E.I. DUPONT DE NEMOURS FOR INDUSTRIAL AND DOMESTIC PURPOSES. THAT THE PROPOSED POINT OF DIVERSION AND THE BOUNDARY OF ALL LANDS, SHOWING BY 40 ACRE SUBDIVISIONS THE AREAS WHERE THE WATER IS TO BE USED, ARE FULLY AND CORRECTLY DESIGNATED HEREON.

Bruce R. Scott

STATE WATER RIGHT SURVEYOR No. 427


SUBSCRIBED AND SWORN TO BEFORE ME THIS 4th DAY OF March 1981. NOTARY PUBLIC IN AND FOR CARSON CITY, NEVADA.

Carol A. Smith

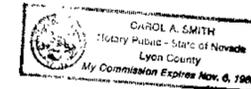

--- PROPOSED PLACE OF USE

BASIS OF BEARING:
STATE OF NEVADA DEPARTMENT
OF HIGHWAYS RIGHT OF WAY
MAP.

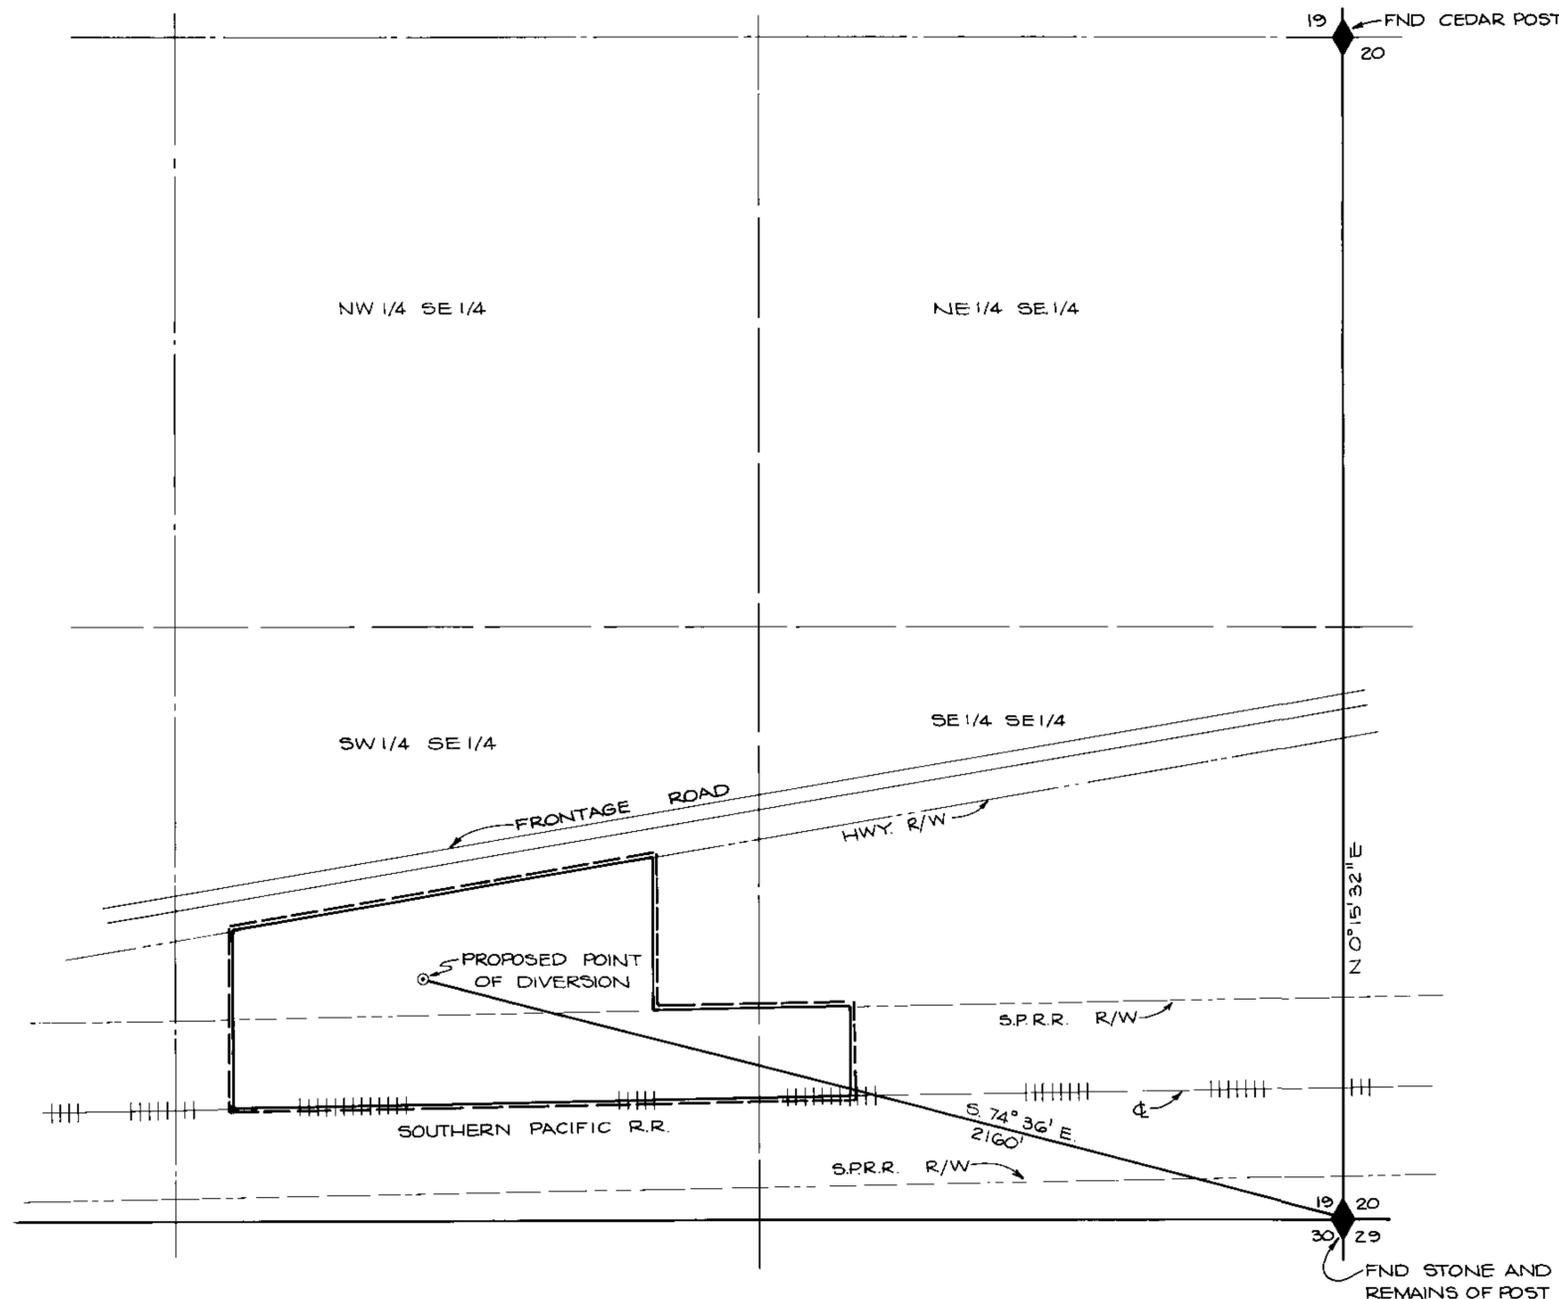

T-33-N, R-53-E, M.D.B. & M.

C. S. P. C. A. E. No. 12982 ISSUED 8-28-91



SCALE 1" = 200'
200 100 0 200 400

43298

MAP

TO ACCOMPANY APPLICATION TO APPROPRIATE WATER FOR INDUSTRIAL & DOMESTIC PURPOSES BY

E.I. DUPONT DE NEMOURS

FROM
AN UNDERGROUND SOURCE
IN
ELKO COUNTY, NEVADA

60045. 43298