


T.35N., R.37E.
M.D.B.&M.

NW 1/4 Section 10

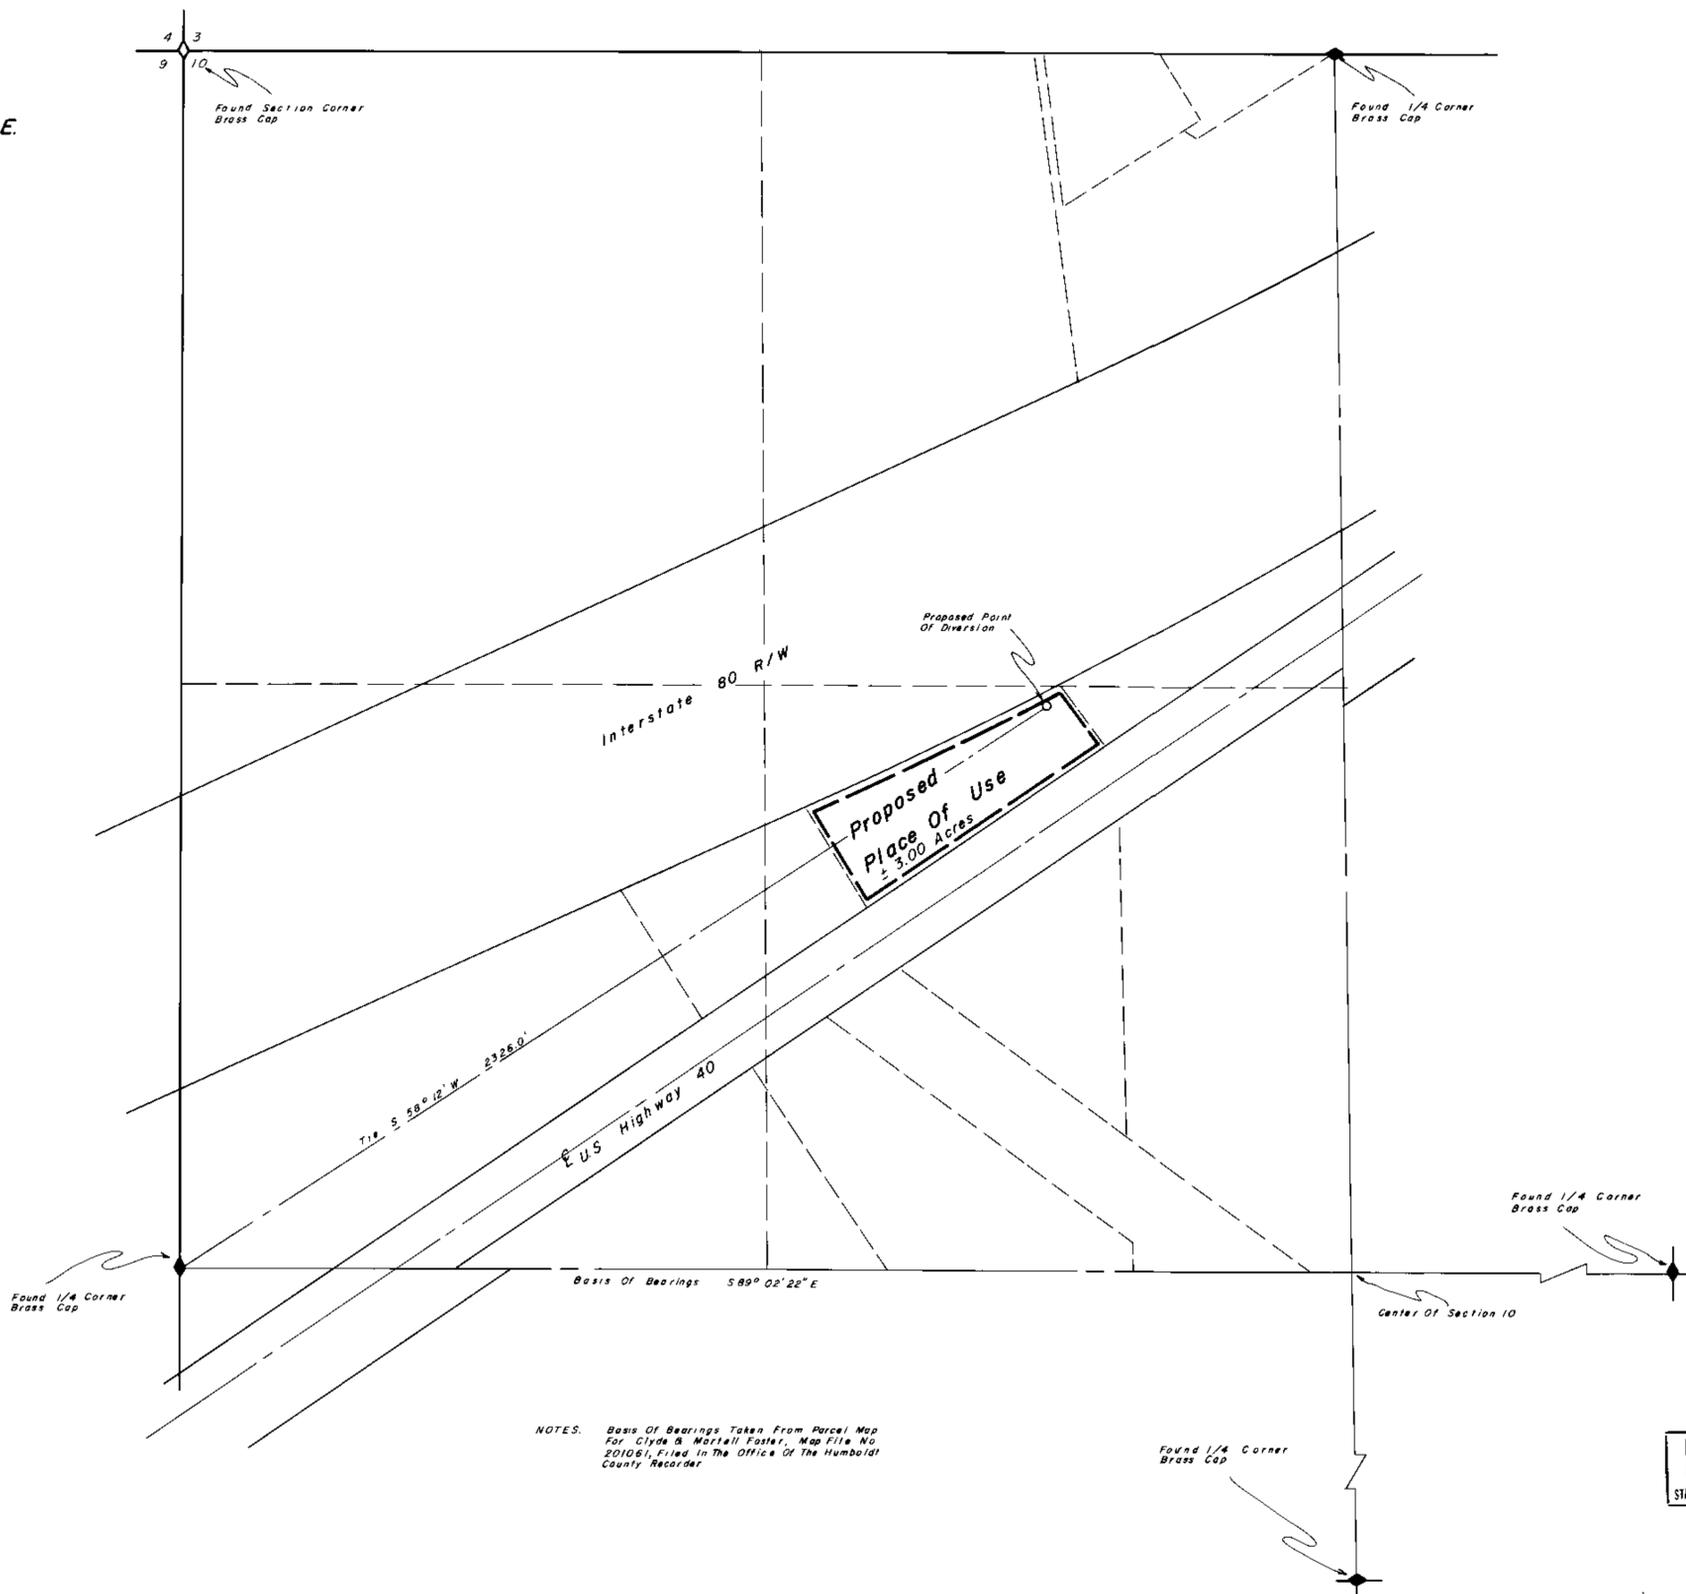


NOTES. Basis Of Bearings Taken From Parcel Map For Clyde & Marjall Foster, Map File No. 201061, Filed In The Office Of The Humboldt County Recorder

State of Nevada } S.S.
 County of Humboldt }
 I, Robert N. Caldwell, being first duly sworn, depose and say that this map, consisting of one sheets, has been correctly drawn from field notes of a survey made by me during March, 1981, that it truly and correctly represents the location and extent of the works used to divert water from underground in Humboldt County by Alvin E. & Anesita E. Miller for Industrial & Domestic purposes, that the proposed point of diversion, the approximate location and size of the diverting channel, all reservoirs or basins, the locations and names of all other works which will cross or connect with the proposed works, and the boundary of all lands, showing by 40-acre subdivisions the areas proposed to be irrigated, are fully and correctly depicted thereon

Robert N. Caldwell
 State Water Right Surveyor No. 468
 3-3-81
 4233

Subscribed and sworn to before me this 3rd day of March, 1981.

Donna A. Twickell
 Notary
 LORIS A. TWICKELL
 NOTARY PUBLIC
 Humboldt Co. Nevada
 My Appointment Expires
 January 20, 1985

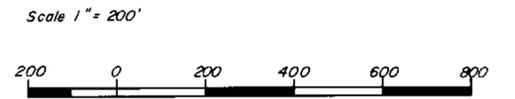

FILED
MAR 6 1981
STATE ENGINEER'S OFFICE

Desert Mountain Surveying Company
146 West Second Street
Winnemucca, Nevada 89445

Map To Accompany Application
 To Appropriate Water From Underground
 By Alvin E. & Anesita E. Miller
 For
 Industrial, Domestic Purposes
 In Humboldt County
 Nevada

43299