
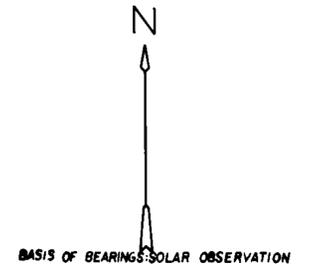


Sec. 14, T1N, R67E, M.D.B. & M.

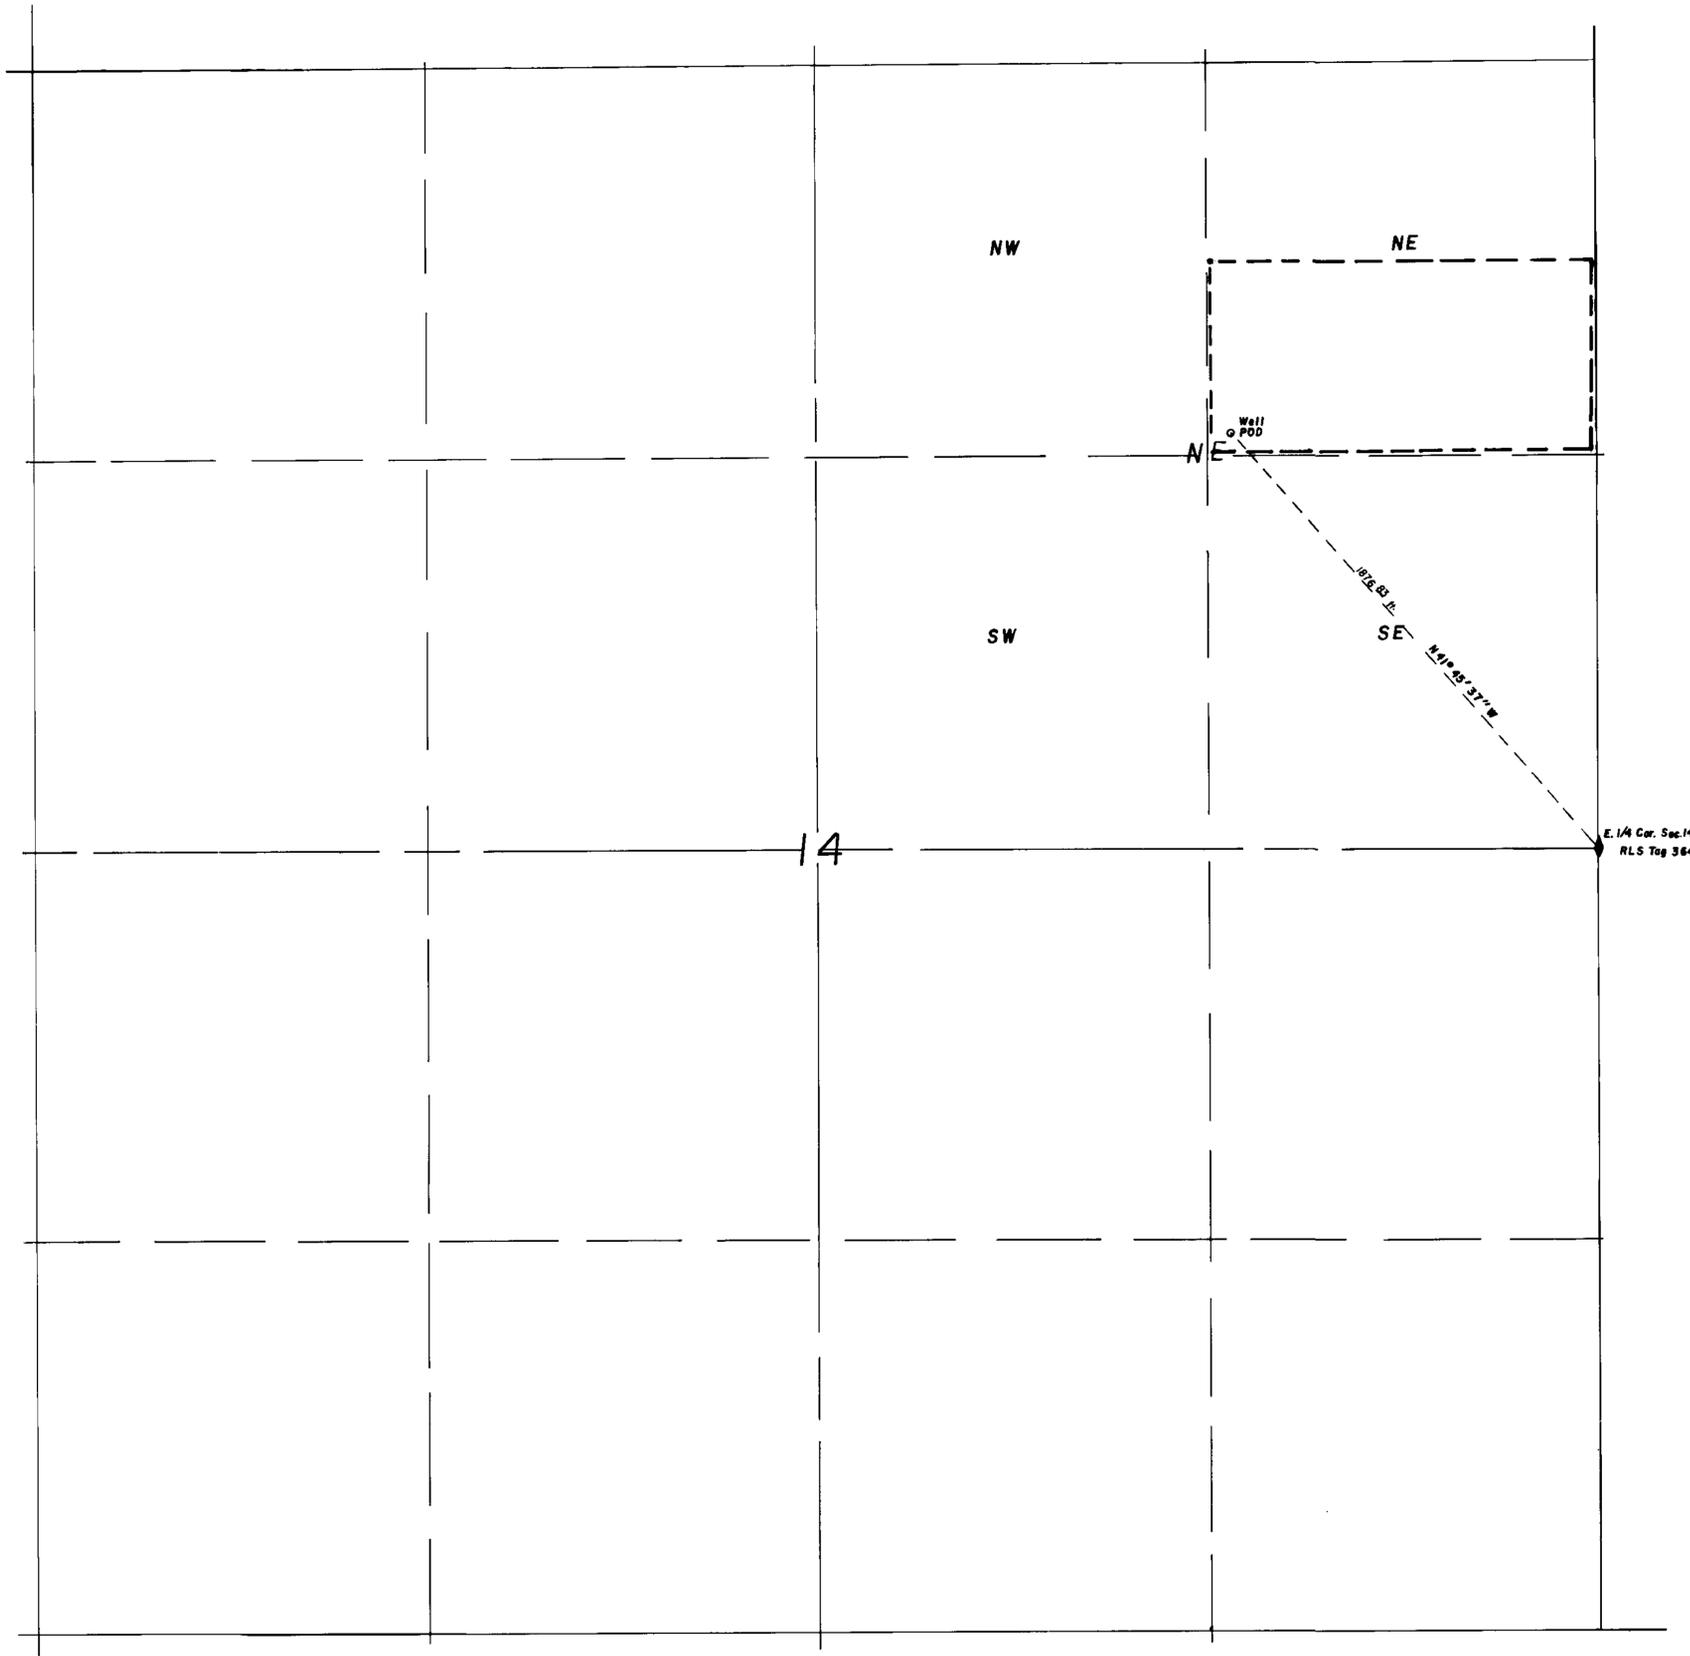

SURVEYOR'S STATEMENT

STATE OF NEVADA)
 COUNTY OF LINCOLN)SS.



I, PHILIP C. HULSE, being first duly sworn, depose and say that this map, consisting of one sheet, has been correctly drawn to the designated scale from field notes of a survey made by me on **March 10, 1981**, that it truly and correctly represents the proposed location and extent of the works used to divert water from an underground source in Lincoln County, Nevada, by **Donald & Patricia Blanchard** for **Irrigation & Domestic** Place of use being **20 acre** subdivisions shown by heavy dashed lines

Philip C. Hulse
 State Water Right Surveyor

Subscribed and sworn to before me this **12th** day of **March**, **1981**.

Notary Public in and for Lincoln County, Nevada.

Daniel A. ...

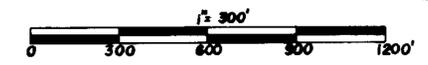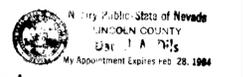

43324
 MAP TO ACCOMPANY
 APPLICATION TO APPROPRIATE
 WATER FOR **Irrigation & Domestic**
 BY **Donald & Patricia Blanchard**
 FROM UNDERGROUND SOURCES

FILED
 MAR 13 1981
 STATE ENGINEER'S OFFICE

PHILIP C. HULSE, Land and Water Right Surveyor

56962 43324