



T 35N-R55E M.D.B. & M.

BASIS OF BEARING - Parcel map recorded in the office of Elko County Recorder, Elko, Nevada by William J. & Bette Ladd.


STATE OF NEVADA } S.S.  
COUNTY OF ELKO }

I, Alan S. Boyack, being first duly sworn, depose and say that this map, consisting of one sheet, has been correctly drawn to the designated scale from field notes of a survey made under my supervision and direction, between the 19th day of February, and the 20th day of February, 1981; that it truly and correctly represents the proposed location and extent of the works used to divert water from underground in Elko County, by Bill Ladd for Commercial purposes. That the proposed point of diversion, the approximate location and size of the diverting channel, all reservoirs or basins, the location and names of all other works which will cross or connect with the proposed works, and the boundary of all lands, showing by 40-acre subdivision, are fully and correctly designated thereon.

*Alan S. Boyack*  
State Water Right Surveyor No. 358

Subscribed and Sworn to before me this 24th day of July, 1981

*Lade L. Reynolds*  
Notary Public in and for Elko County, Nevada

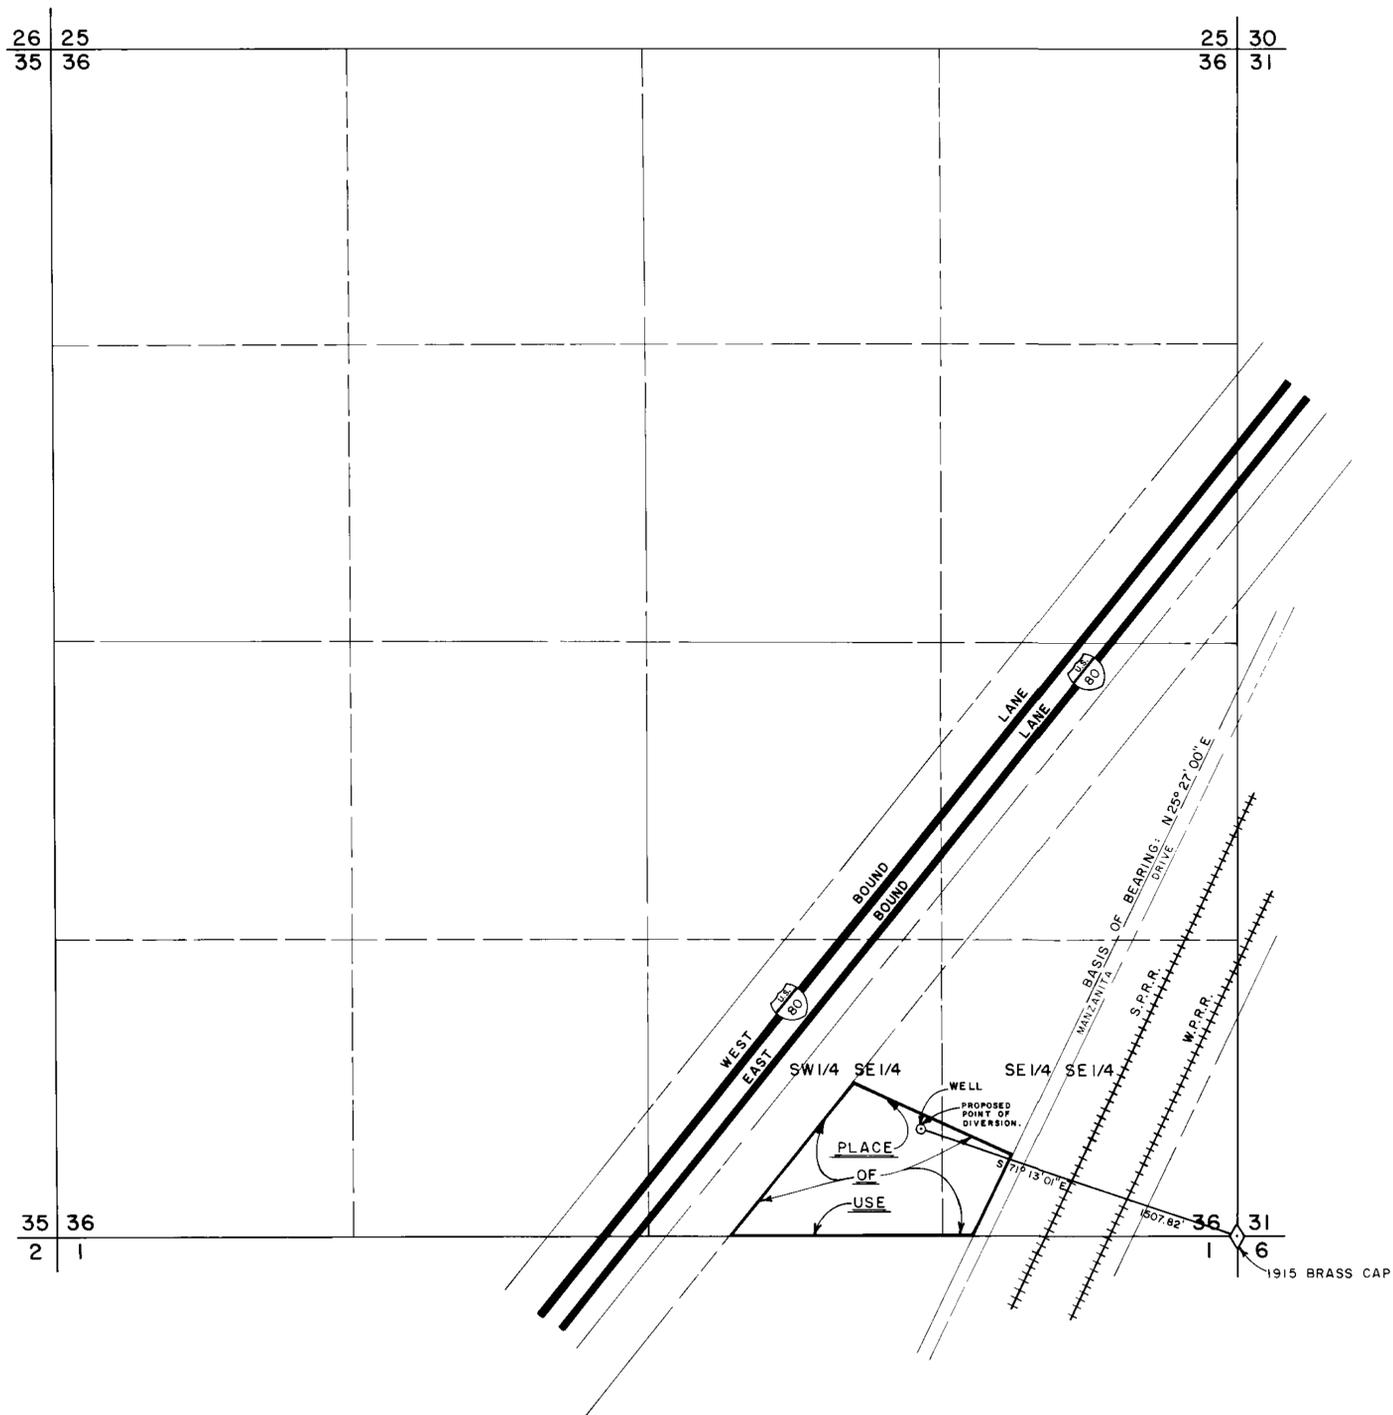

FILED  
JUL 28 1981  
STATE ENGINEER'S OFFICE

**MAP**  
TO ACCOMPANY APPLICATION TO APPROPRIATE  
WATER FOR  
COMMERCIAL  
BY  
BILL LADD  
FROM AN UNDERGROUND SOURCE

BOYACK SURVEYING ELKO, NEVADA W-81045

43366