


STATE OF NEVADA }
COUNTY OF CLARK } 55

I, KAY L. ADAMS, BEING FIRST DULY SWORN, DEPOSE AND SAY THAT THIS MAP CONSISTING OF ONE SHEET HAS BEEN CORRECTLY DRAWN TO THE DESIGNATED SCALE FROM FIELD NOTES OF A SURVEY DONE BY ME AND WAS COMPLETED ON JUNE 16, 1980, THAT IT CORRECTLY REPRESENTS THE PROPOSED LOCATION AND EXTENT OF THE WORKS USED TO DIVERT WATER FROM AN UNDERGROUND SOURCE, COUNTY OF CLARK, STATE OF NEVADA, BOULDER DAM AREA COUNCIL, BOY SCOUTS OF AMERICA, FOR RECREATIONAL AND DOMESTIC PURPOSES, THAT THE POINT OF DIVERSION AND LOCATION OF USE ARE FULLY AND CORRECTLY SHOWN.


Kay L. Adams
KAY L. ADAMS
STATE WATER RIGHT SURVEYOR # 498

SUBSCRIBED AND SWORN BEFORE ME, THIS 26th DAY OF June, 1980.
NOTARY PUBLIC IN AND FOR CLARK COUNTY, NEVADA
MY COMMISSION EXPIRES APRIL 21, 1981

Diana H. Kovach
DIANA H. KOVACH

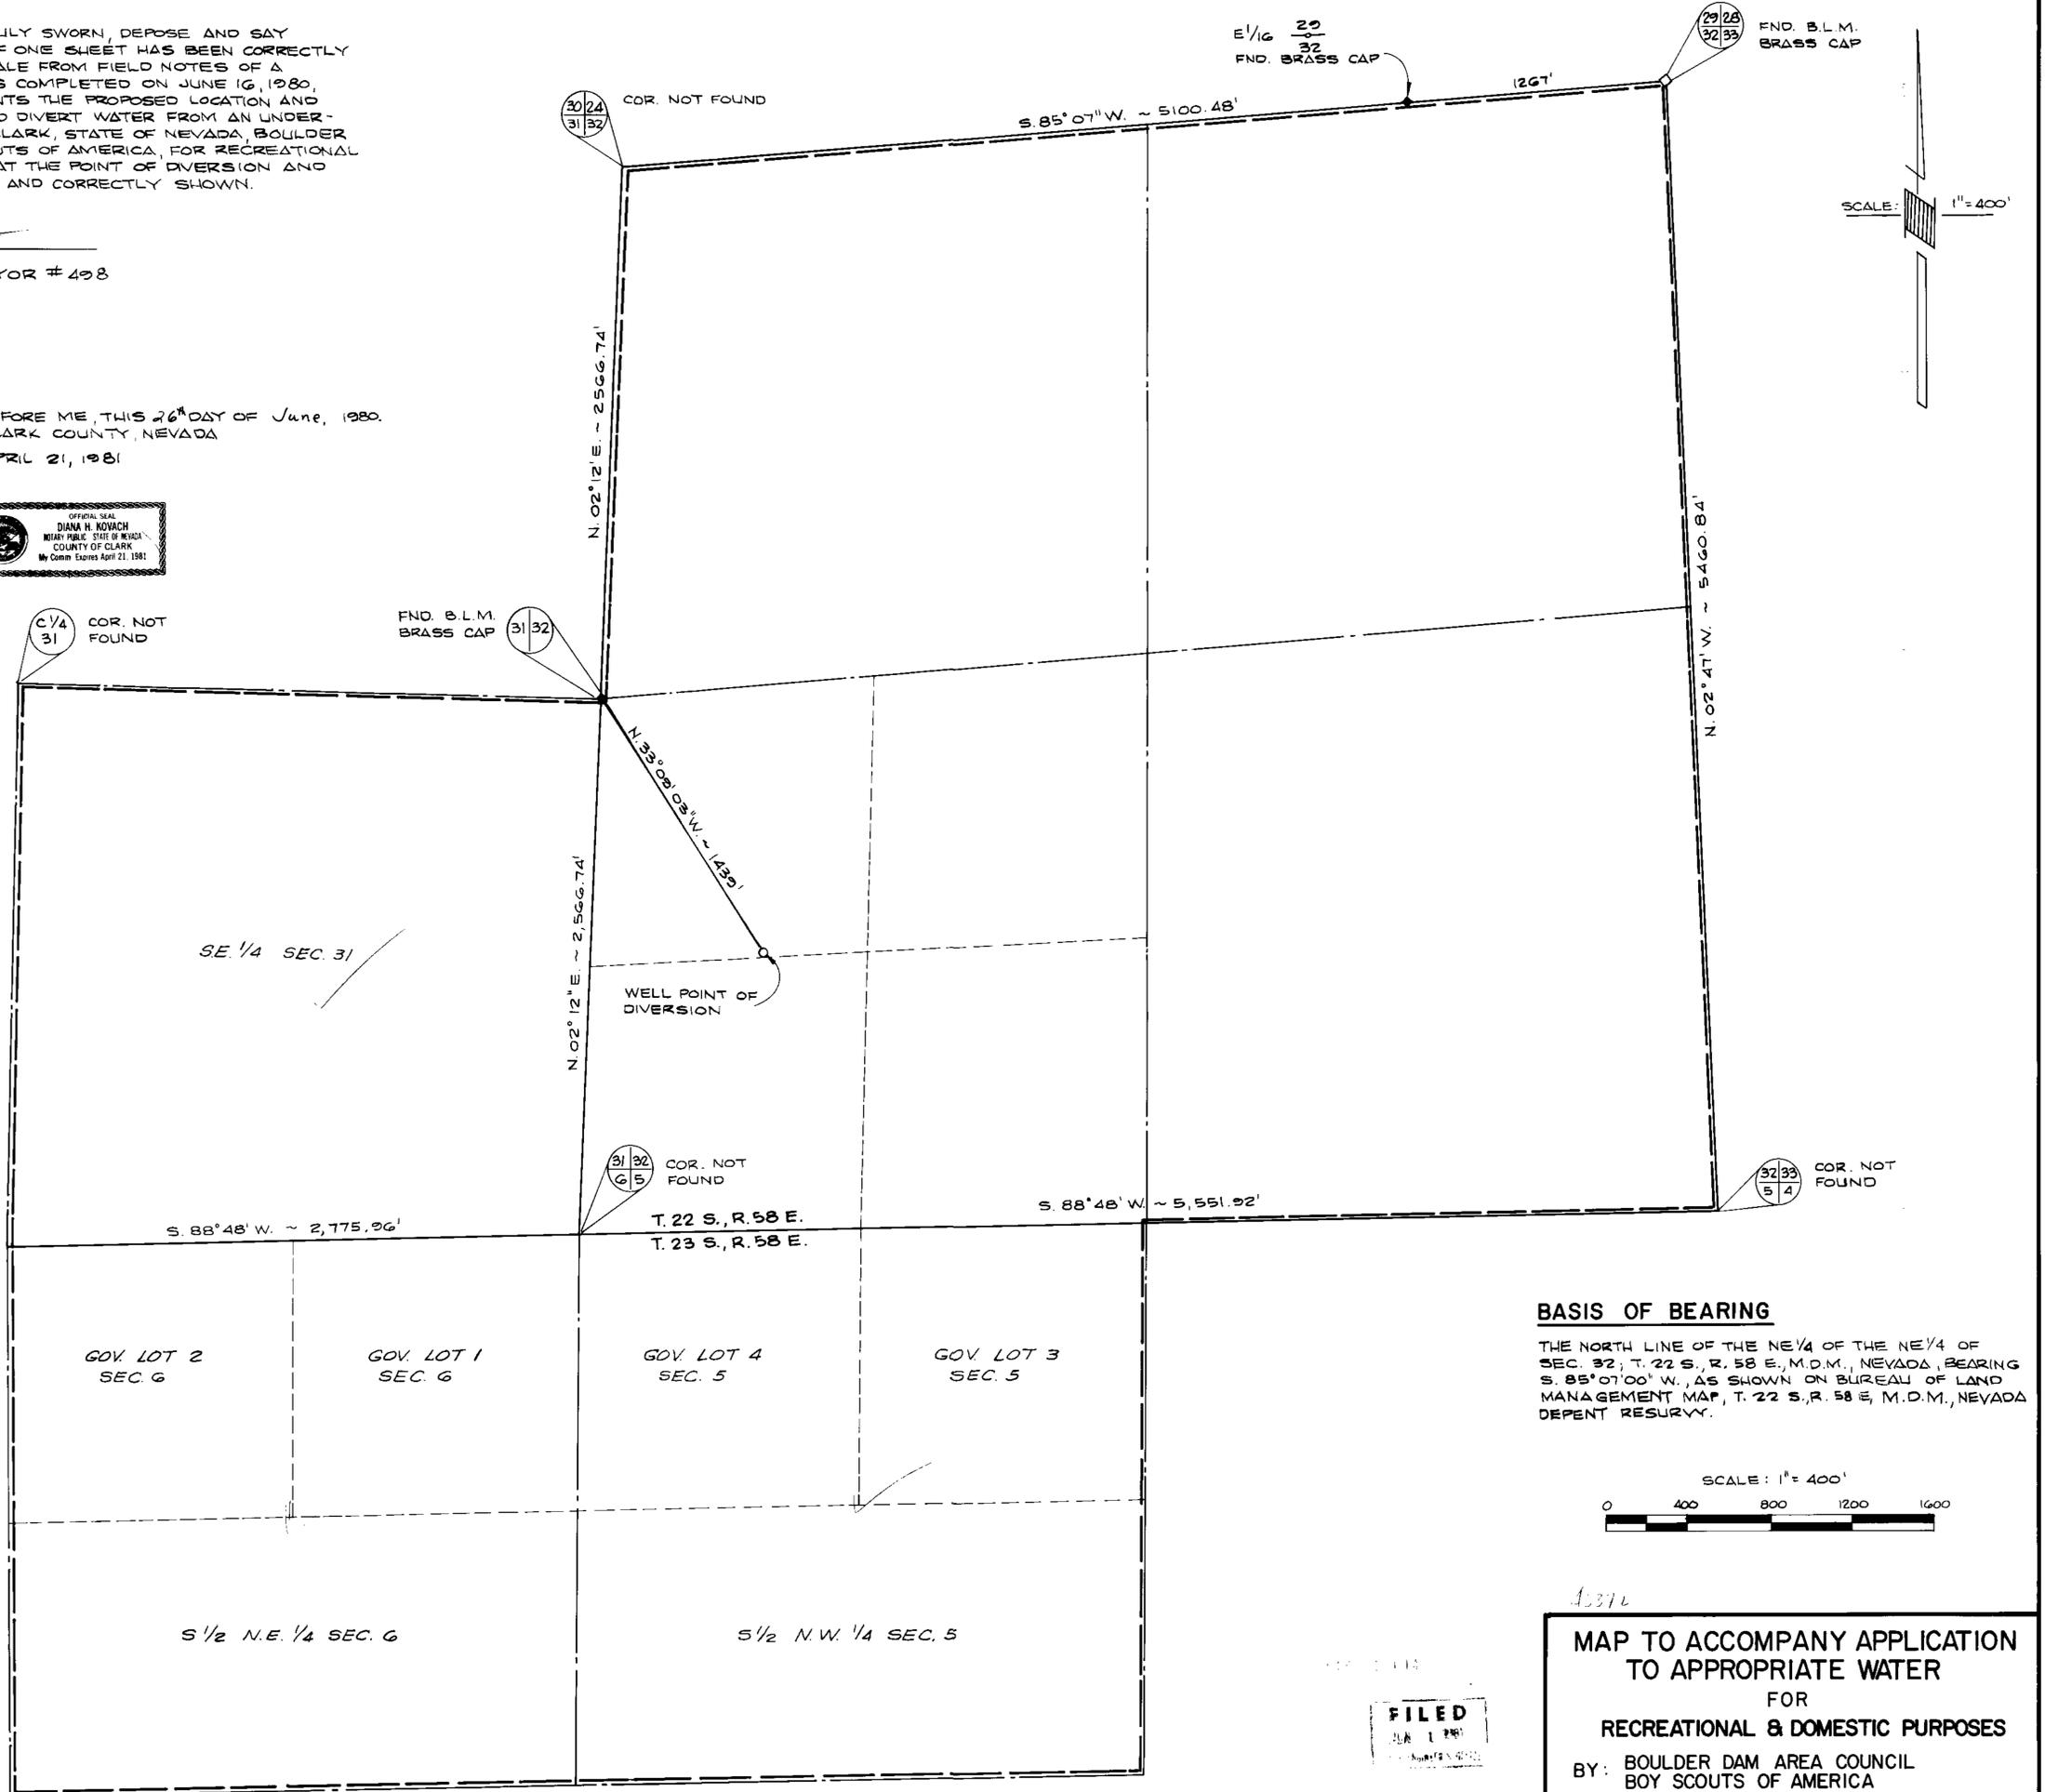

BASIS OF BEARING
THE NORTH LINE OF THE NE 1/4 OF THE NE 1/4 OF SEC. 32; T. 22 S., R. 58 E., M.D.M., NEVADA, BEARING S. 85° 07' 00" W., AS SHOWN ON BUREAU OF LAND MANAGEMENT MAP, T. 22 S., R. 58 E., M.D.M., NEVADA DEPT. RESURVY.

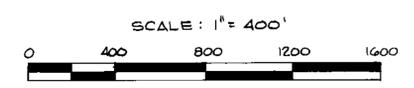

43372
MAP TO ACCOMPANY APPLICATION TO APPROPRIATE WATER FOR RECREATIONAL & DOMESTIC PURPOSES
BY: BOULDER DAM AREA COUNCIL
BOY SCOUTS OF AMERICA
FROM AN UNDERGROUND SOURCE
CLARK COUNTY NEVADA

FILED
JUN 1 1980

43372 14373 07-22-96

43372