



SECTION 29, T 2 N, R 48 E M.D. MERIDIAN, NEVADA

32 T 3 N, R 48 E
 Found Brass 1/4 Corner
 1968 Survey
 5 T 2 N, R 48 E

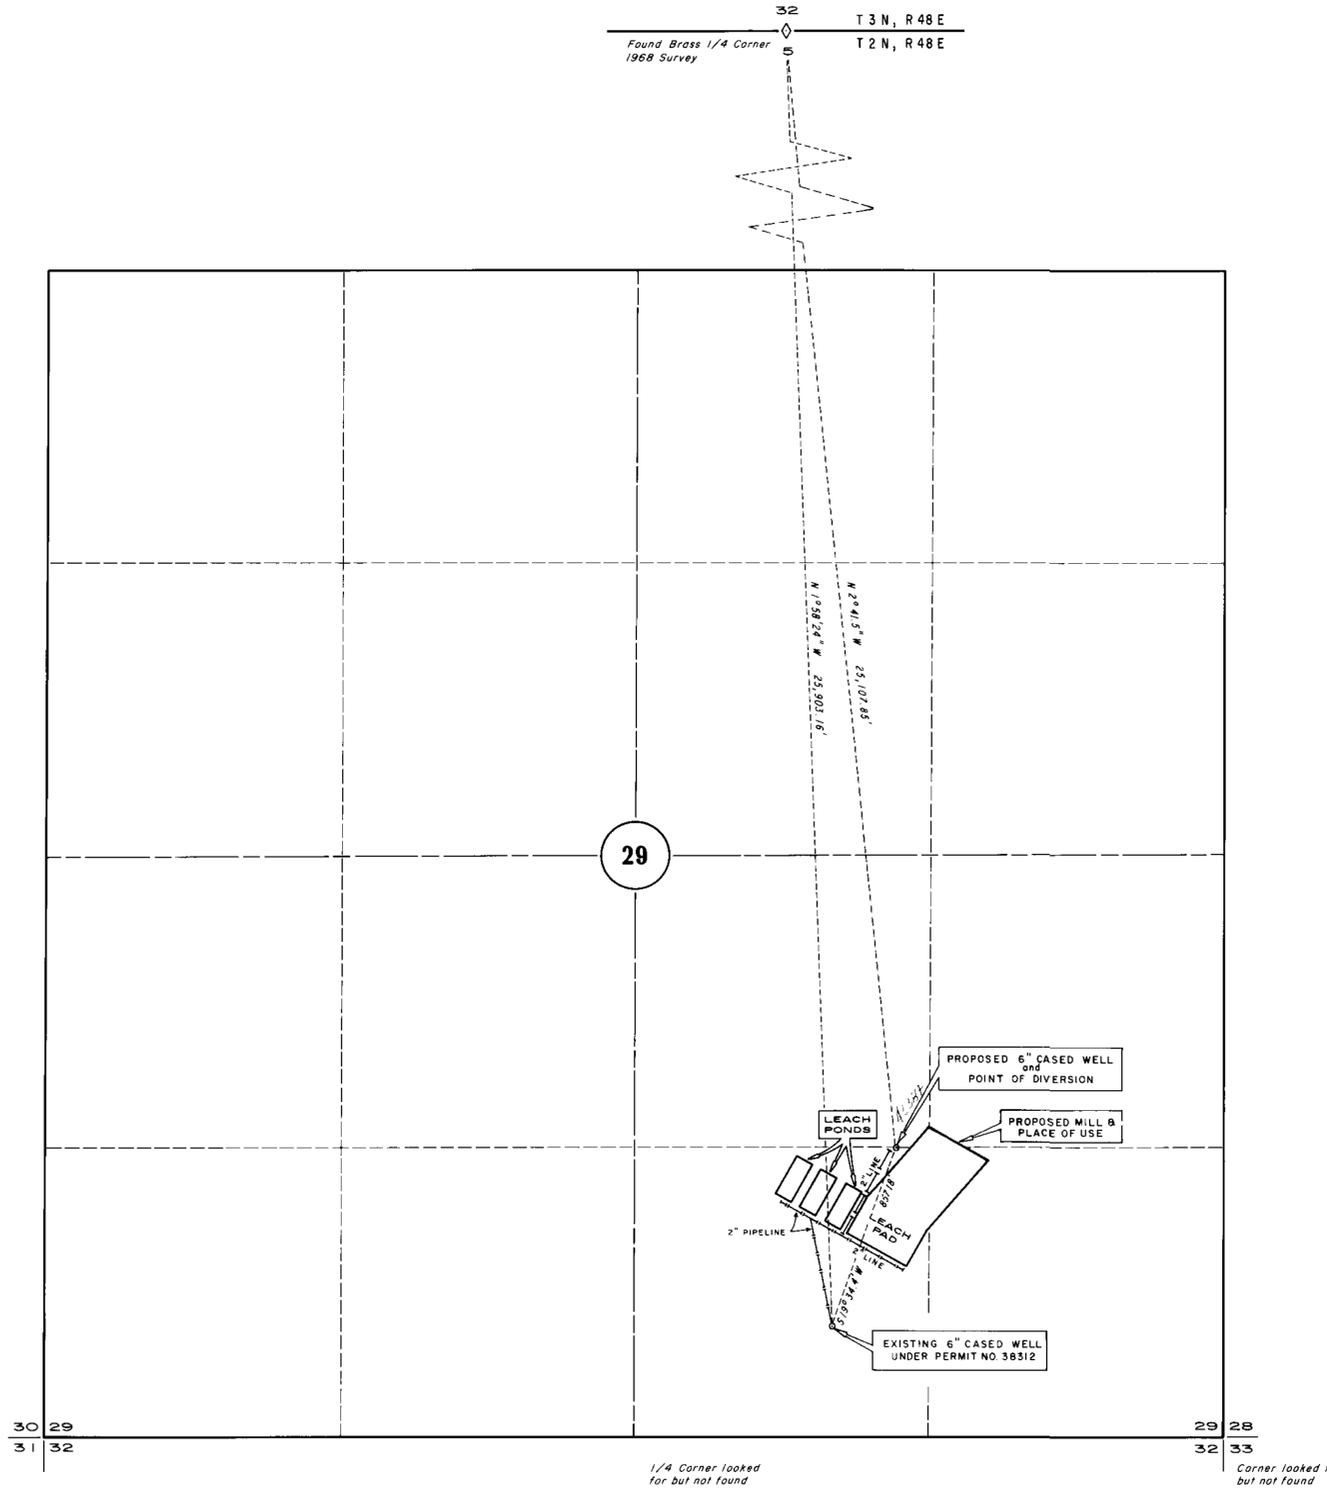

1/4 Corner looked for but not found

Corner looked for but not found

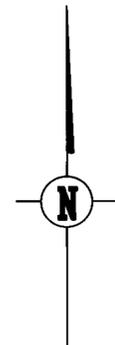


STATE of NEVADA } ss.
 County of White Pine }

I, **ARNOLD C. WOOD**, being first duly sworn depose and say that this map consisting of one sheet has been correctly drawn to the designated scale from field notes of a survey made by me on **NOVEMBER 24, 1980**, that it truly and correctly represents the proposed location and extent of the works used to divert water from an **UNDERGROUND SOURCE** in Nye County by **GOLDEN ARROW INC.** for **MINING, MILLING AND DOMESTIC** purposes. That the proposed points of diversion and return, the location of the Mill, the approximate size and capacity of the diverting conduit and the location and names of all other works or streams which are crossed by or connected with said works, are fully and correctly designated hereon.

Arnold C. Wood
 STATE WATER RIGHT SURVEYOR

Subscribed and Sworn to before me this _____ day of _____, 19__

Chris Hunt
 NOTARY PUBLIC
 in and for White Pine County, Nevada

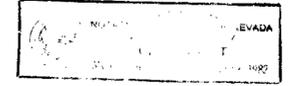

GOLDEN ARROW PROJECT
 P.O. BOX 415 EAST ELY NEVADA
 BASIS FOR BEARINGS - SOLAR OBSERVATION



13327

FILED
 MAR 24 1981
 ENGINEER'S OFFICE

MAP ACCOMPANYING APPLICATION TO APPROPRIATE WATER
 FOR MINING, MILLING & DOMESTIC
 BY GOLDEN ARROW INC.
 FROM UNDERGROUND SOURCES
 SCALE 1" = 400'
 SURVEY & MAP by **A.C. WOOD**
 R.L.S. 3144 NOV-DEC. 1980

43387