


PLACE OF USE
FOR APP. No. 43391 & 44090



DETAIL SHOWING
PIPELINE ROUTE
& PLACE OF USE
Scale ~ 1" = 1 Mile

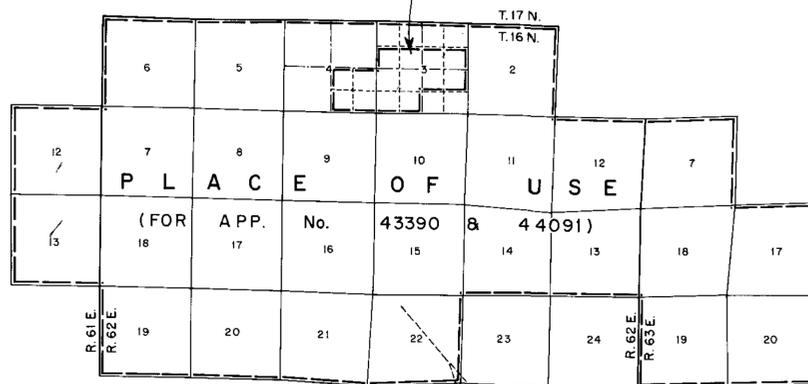


BASIS OF BEARINGS
= DIRECT SOLAR OBSERVATION

STATE OF NEVADA } SS.
County of White Pine }


I, Richard E. Fonger, being first duly sworn, depose and say that this map, consisting of 1 sheet, has been correctly drawn to the designated scale from field notes of a survey made by me, between the 23rd day of September, and the 1st day of October, 1980; that it truly and correctly represents the proposed location and extent of the works used to divert water from Upper New Springs, in White Pine County, by Kennecott Corporation for industrial & domestic and quasi-municipal purposes. That the proposed point of diversion and return, the location of the mine and related works, the approximate size and capacity of the diverting conduit, and the location and names of all other works or streams which are crossed by or connected with said works, are fully and correctly designated hereon.

Richard E. Fonger
State Water Right Surveyor

Subscribed and sworn to before me *Joan Johnson*
this 11th day of March, 1981.
Notary Public in and for White Pine County, Nevada.

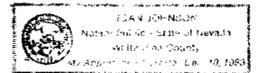

COR. FOUND - Mound of stone
with old survey stakes
in evidence.

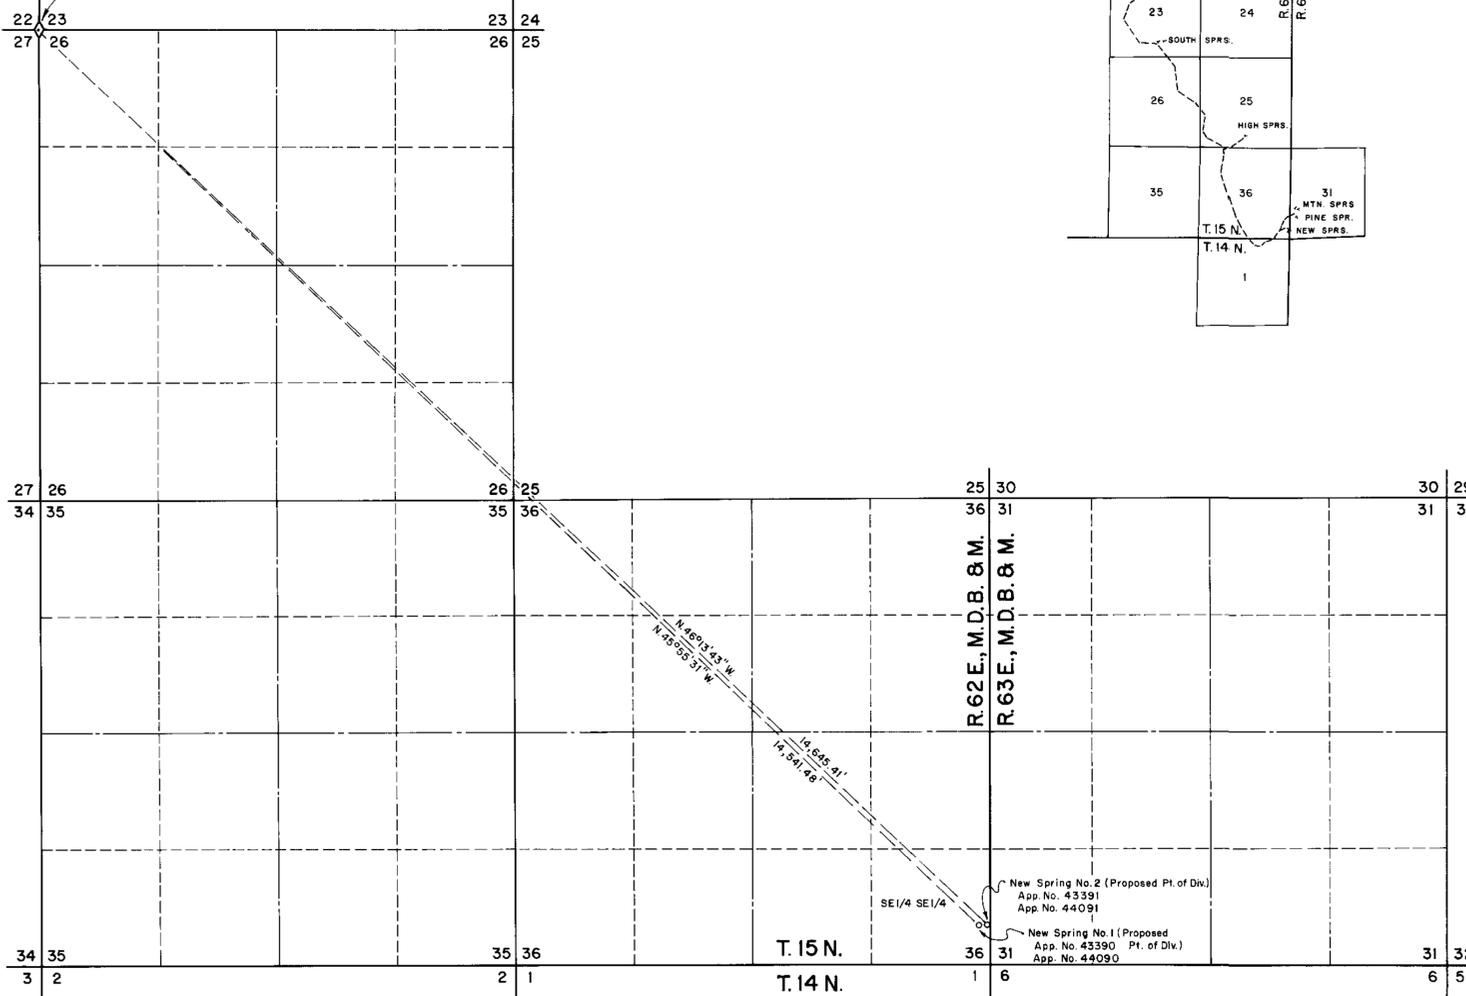


New Spring No. 2 (Proposed Pt. of Div.)
App. No. 43391
App. No. 44091

New Spring No. 1 (Proposed Pt. of Div.)
App. No. 43390
App. No. 44090

43391
11566
CERTIFICATE NO. 11566 ISSUED 9-17-86

44090
11567
CERTIFICATE NO. 11567 ISSUED 9-17-86

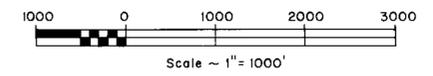

FILED
AUG 26 1981
STATE ENGINEER'S OFFICE

RECEIVED
JUL 31 1981
STATE ENGINEER'S OFFICE

MAP TO ACCOMPANY
APPLICATION TO APPROPRIATE WATER
FOR INDUSTRIAL & DOMESTIC
AND QUASI-MUNICIPAL
BY KENNECOTT CORPORATION
FROM UPPER NEW SPRINGS
March 1981

43390, 43391, 44090, 44091 43390

R-452