

Sections 25 & 36, T.14N., R.70E., M.D.B. & M.


STATE OF NEVADA }  
 COUNTY OF WHITE PINE } SS.

I, Richard E. Fonger, being first duly sworn, depose and say that this map, consisting of 1 sheets, numbered from 1 to 1, inclusive, has been correctly drawn to the designated scale from field notes of a survey made by me, (or under my supervision and direction), between the 12th day of March, and the 22nd day of March, 1981; that it truly and correctly represents the proposed location and extent of the works used to divert water from Underground sources, in White Pine County, by Louise S. Erickson for Irrigation and Domestic purposes. That the proposed point of diversion, the approximate location and size of the diverting channel, all reservoirs or basins, the location and names of all other works which will cross or connect with the proposed works, and the boundary of all lands, showing by 40 acre subdivisions the areas proposed to be irrigated, are fully and correctly designated thereon.


*Richard E. Fonger*  
 State Water Rights Surveyor  
 Certificate No. 497

Subscribed and sworn before me this 23rd day of March, 1981.  
 Notary Public in and for White Pine County, Nevada.


*Joan Johnson*  
 Notary Public

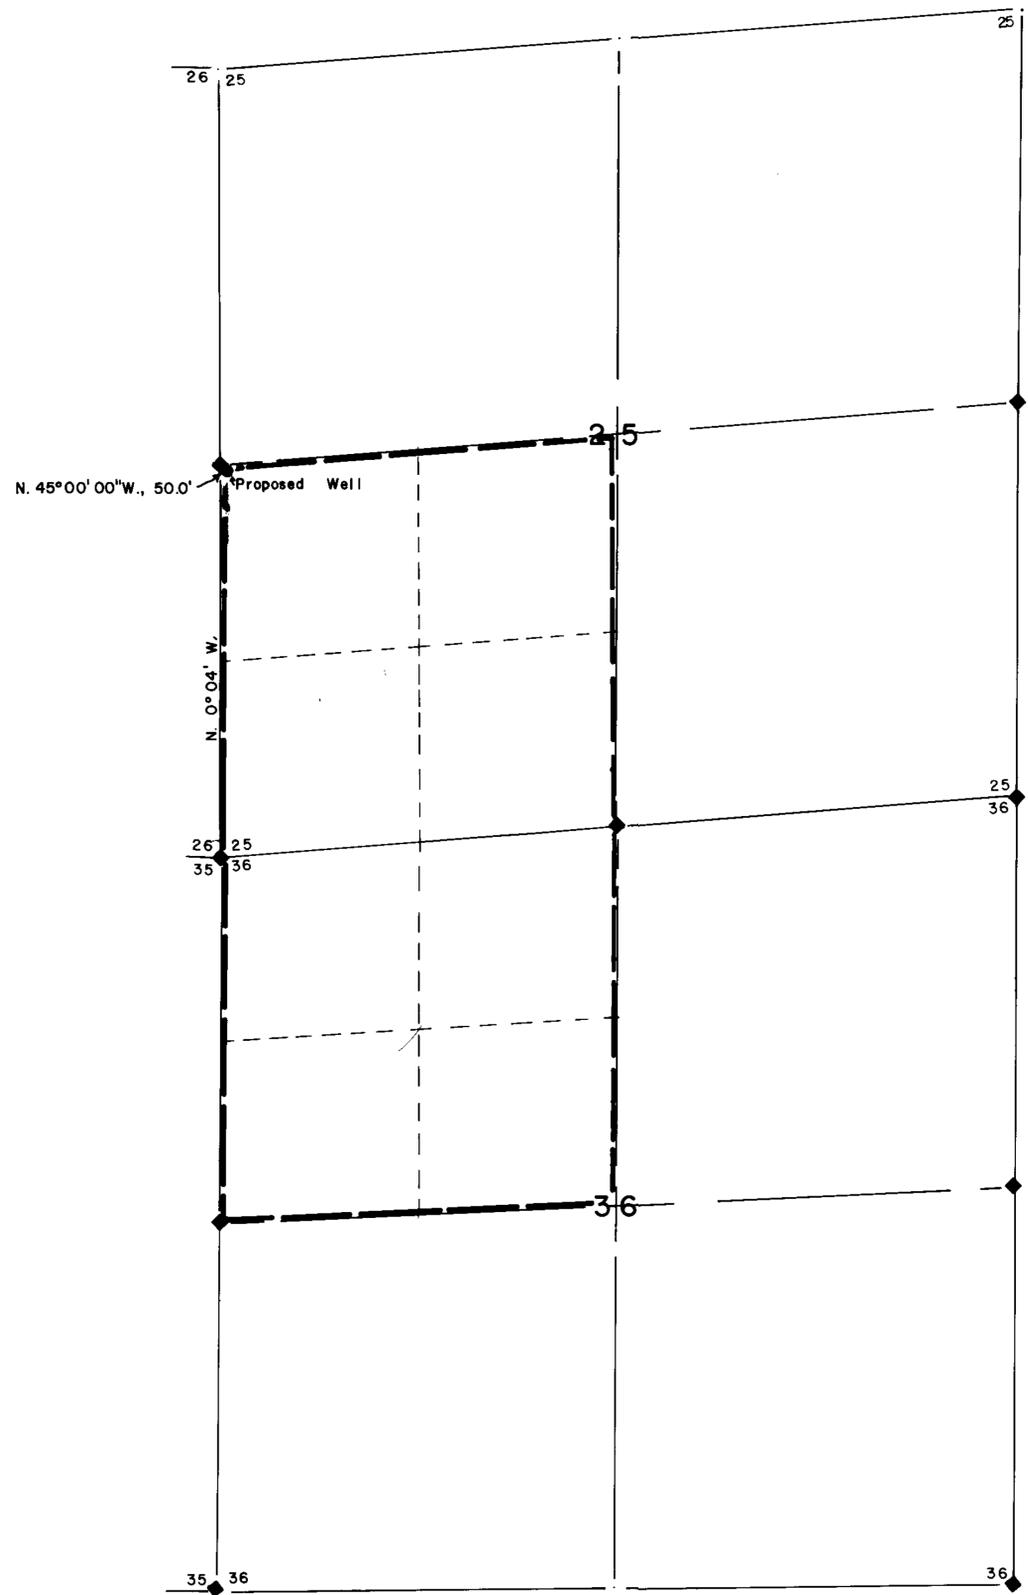

Note: ◆ B.L.M. Brass Caps found in place.

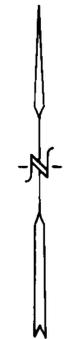

Bearing Base 1973 B.L.M. Dependent Resurvey

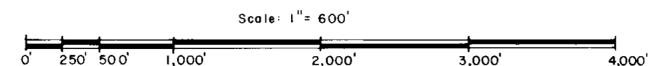

43433  
**MAP**  
 To Accompany Application to Appropriate Water  
 for Irrigation and Domestic  
 By Louise S. Erickson  
 From Underground Sources  
 43433