



STATE OF NEVADA } S.S.
 COUNTY OF ELKO }

I, Alan S. Boyack, being first duly sworn, depose and say that this map, consisting of two sheets, has been correctly drawn to the designated scale from field notes of a survey made under my supervision and direction, between the 29th day of July, 1981, and the 30th day of July, 1981; that it truly and correctly represents the proposed location and extent of the works used to divert water from Montello Springs in Elko County, by Unincorporated Town of Montello, Nevada for Municipal purposes. That the proposed point of diversion, the approximate location and size of the diverting channel, all reservoirs or basins, the location and names of all other works which will cross or connect with the proposed works, and the boundary of all lands, showing by 40-acre subdivision, are fully and correctly designated thereon.

Alan S. Boyack
 State Water Right Surveyor No. 358

Subscribed and Sworn to before me this 4th day of August, 1981.

Linda L. Reynolds
 Notary Public in and for Elko County, Nevada

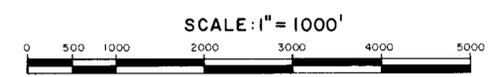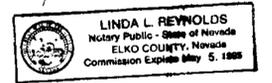


FILED
 AUG
 STATE ENGINEER'S OFFICE

MAP
 TO ACCOMPANY APPLICATION TO APPROPRIATE
 WATER FOR
 MUNICIPAL
 BY
 UNINCORPORATED TOWN OF MONTELLO, NEVADA
 FROM MONTELLO SPRINGS

SHEET No. 1 OF 2

BOYACK SURVEYING ELKO, NEVADA W-81059

43417

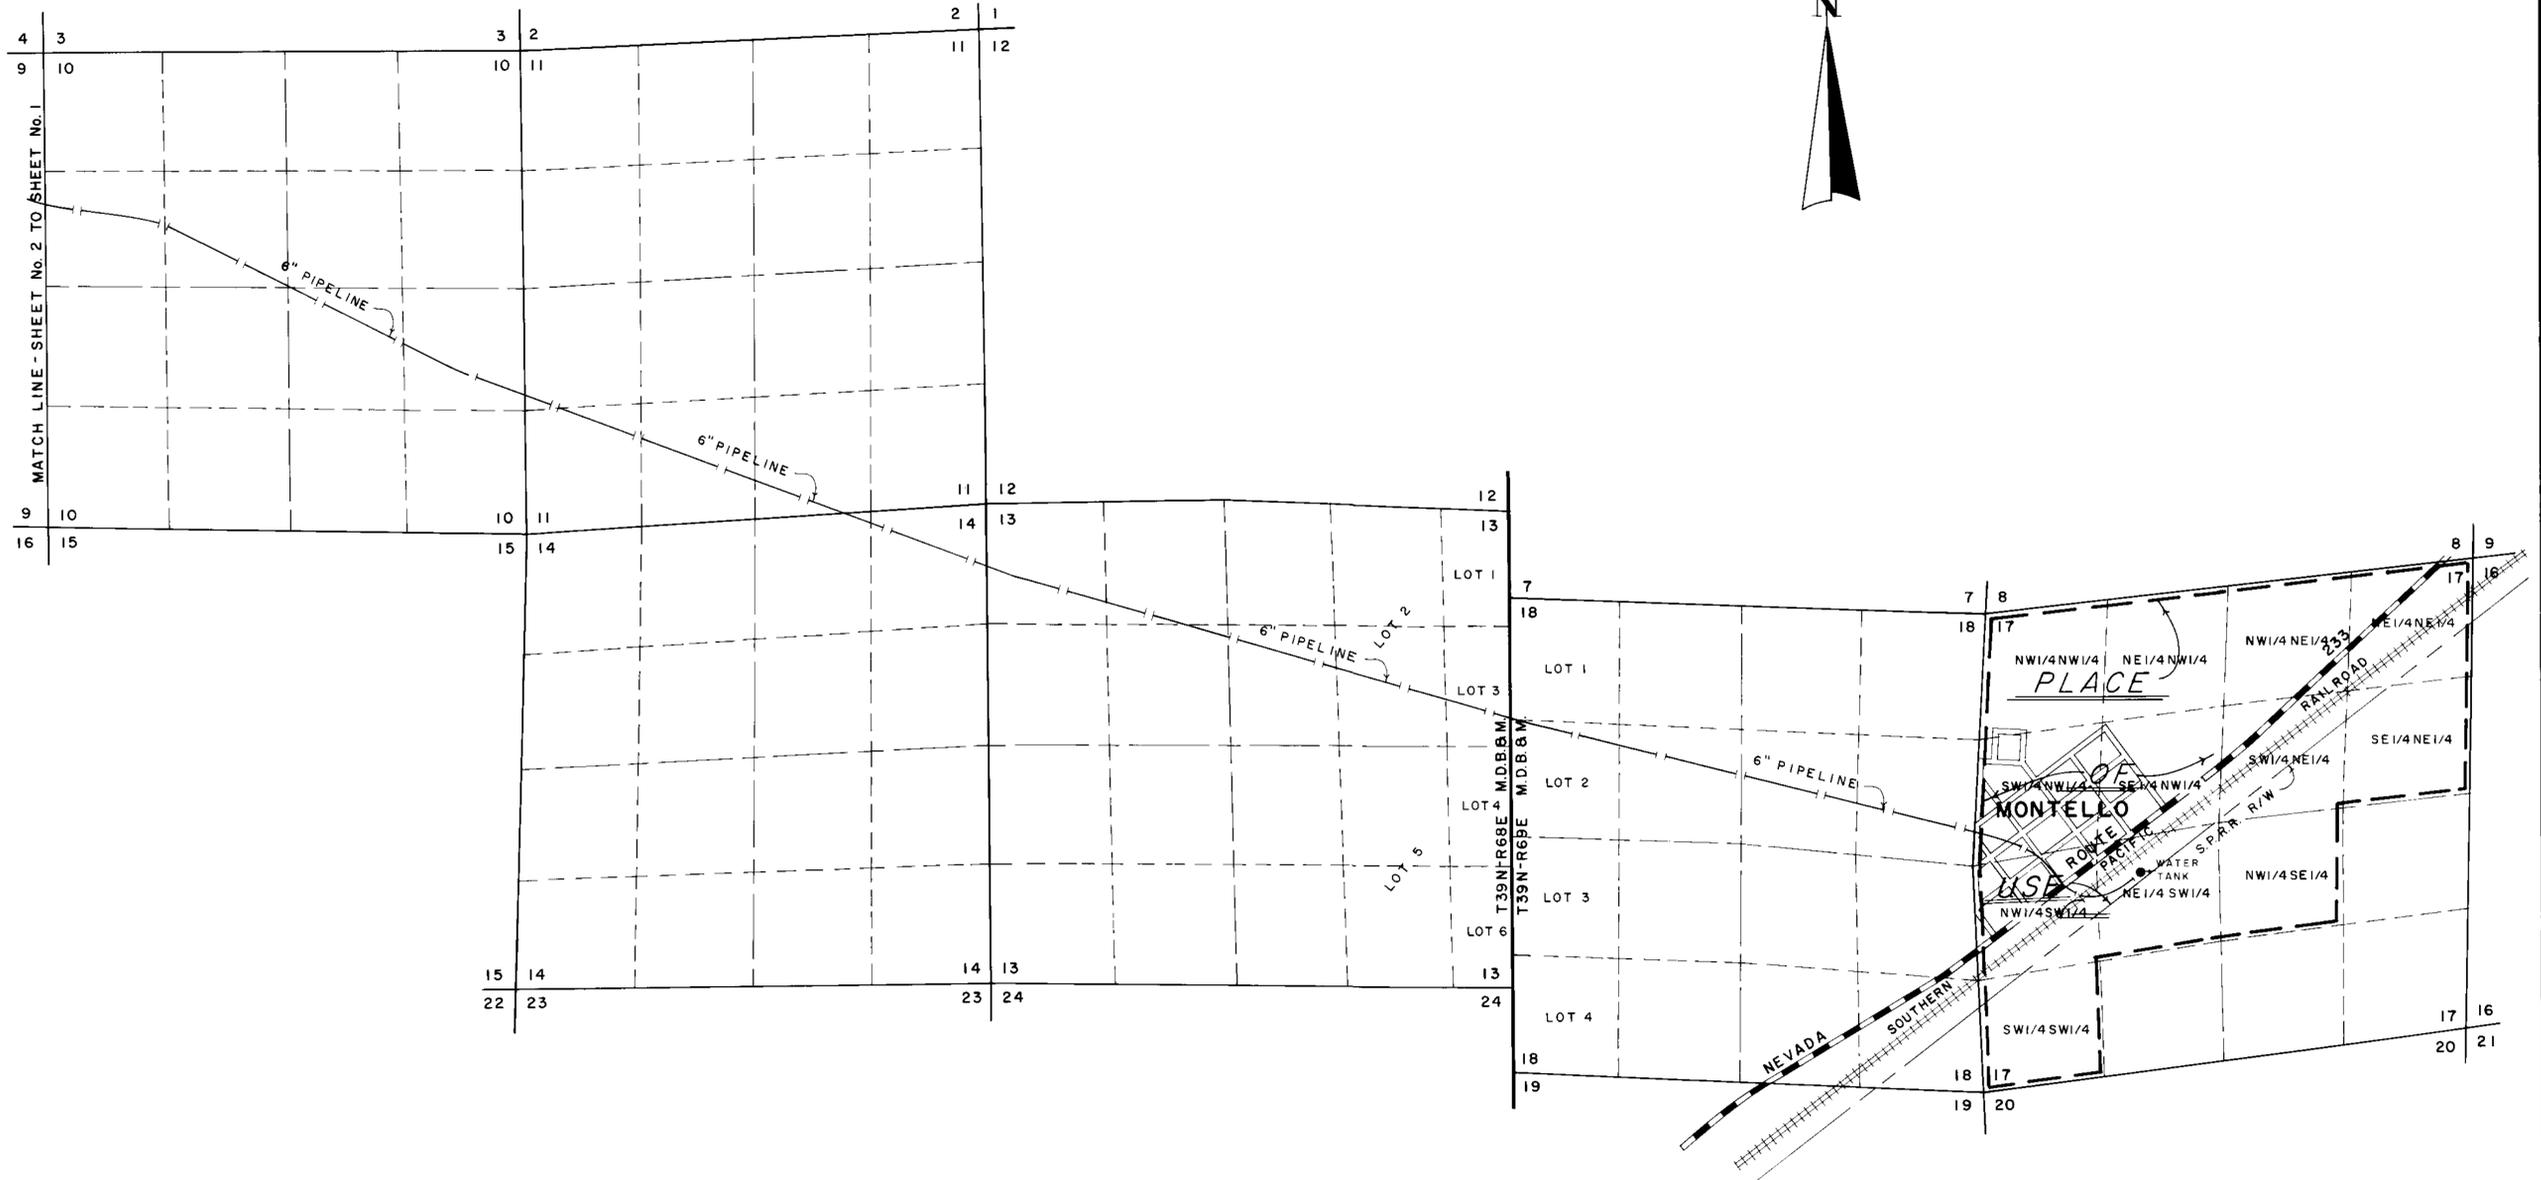

FILED
NOV 2 1961
COUNTY CLERK'S OFFICE

MAP
TO ACCOMPANY APPLICATION TO APPROPRIATE
WATER FOR
MUNICIPAL
BY
UNINCORPORATED TOWN OF MONTELO, NEVADA
FROM MONTELO SPRINGS

SHEET No. 2 OF 2

BOYACK SURVEYING, ELKO, NEVADA W-81059

43447