


FOUND MOUND OF STONE  
 NW COR. SEC. 16, T.13N., R.24E.

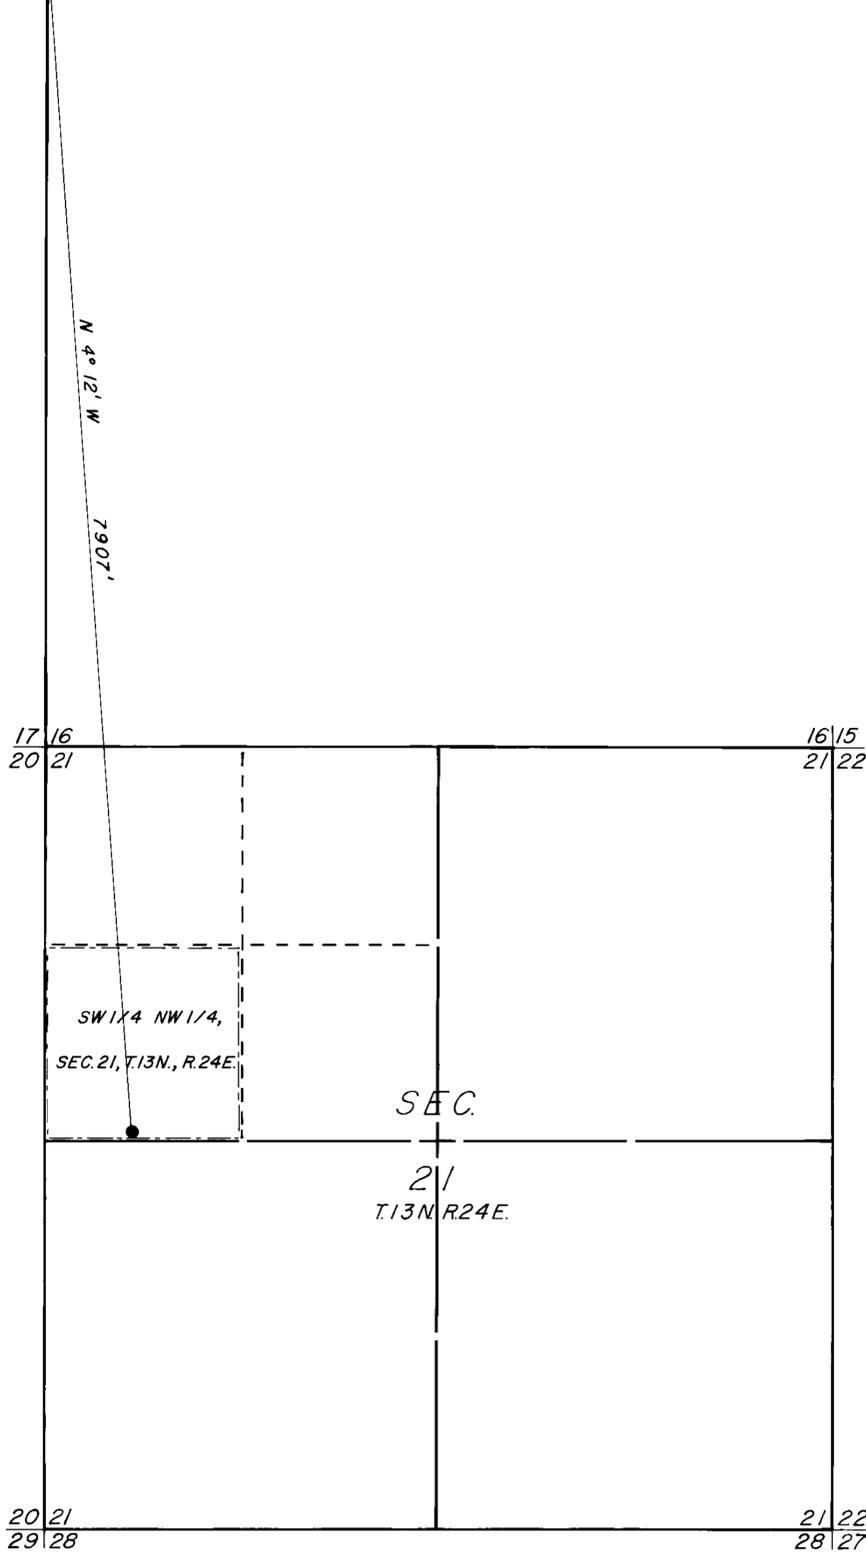


STATE OF NEVADA  
 COUNTY OF Carson City

I, BRUCE L. RICE, BEING FIRST DULY SWORN, DEPOSE AND SAY THAT THIS MAP, CONSISTING OF ONE SHEET, HAS BEEN CORRECTLY DRAWN TO THE DESIGNATED SCALE FROM FIELD NOTES OF A SURVEY MADE BY ME ON 4/7/81; THAT IT TRULY AND CORRECTLY REPRESENTS THE PROPOSED LOCATION AND EXTENT OF THE WORKS USED TO DIVERT WATER FROM AN UNDERGROUND SOURCE IN LYON COUNTY, BY F.I.M. INC. AND THE U.S. DEPARTMENT OF THE INTERIOR, BUREAU OF LAND MANAGEMENT FOR STOCKWATERING PURPOSES. THAT THE PROPOSED POINT OF DIVERSION, THE APPROXIMATE LOCATION AND SIZE OF THE DIVERTING CHANNEL OR OTHER CONDUIT, THE PLACE AND MANNER OF USE, AND THE LOCATION AND NAMES OF ALL OTHER WORKS OR STREAMS WHICH ARE CROSSED BY, OR CONNECTED WITH THE SAID WORKS, ARE FULLY AND CORRECTLY DESIGNATED THEREON.

*Bruce L. Rice*  
 STATE WATER RIGHT SURVEYOR

SUBSCRIBED AND SWORN TO BEFORE ME  
 THIS 21st DAY OF April, 1981.  
 NOTARY PUBLIC IN AND FOR Carson City COUNTY, NEVADA.

*Mary Beth Callahan*  
 MARY BETH CALLAHAN  
 Notary Public - State of Nevada  
 Carson City  
 My Appointment Expires May 3, 1982

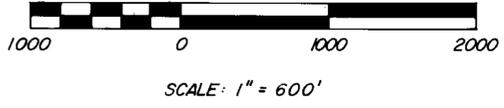

BASIS OF BEARING - MAGNETIC NORTH DECLINATION = 17° EAST

CERTIFICATE No. 11183 ISSUED 4/3/85

FILED  
 APR 21 1981  
 STATE ENGINEER'S OFFICE

MAP  
 TO ACCOMPANY APPLICATION TO  
 APPROPRIATE WATER  
 FOR: STOCKWATERING PURPOSES  
 BY: F.I.M. INC. & U.S. DEPARTMENT OF THE  
 INTERIOR, BUREAU OF LAND MANAGEMENT  
 FROM: AN UNDERGROUND SOURCE

43578