


T. 17 N., R. 63 E., M.D.B. & M.

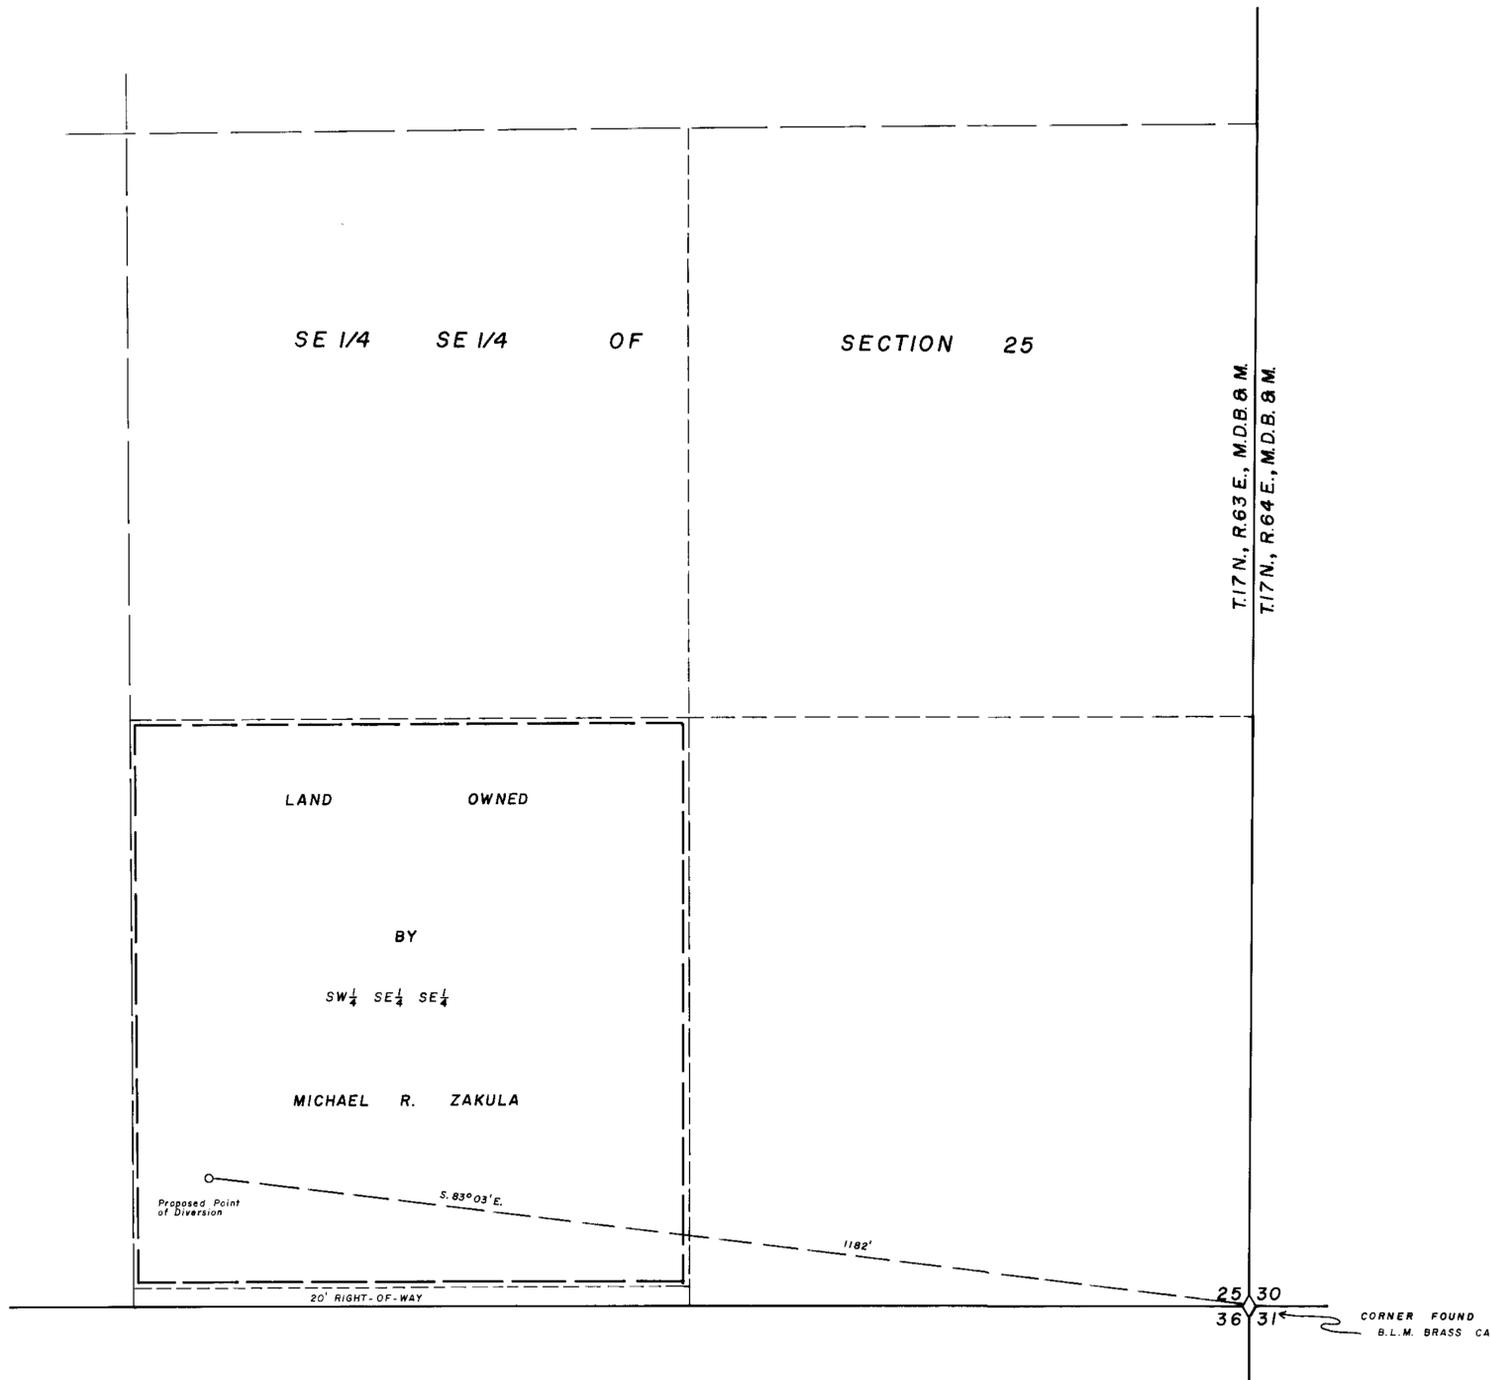

BASIS OF BEARING
BY
SOLAR OBSERVATION




STATE OF NEVADA }
County of White Pine }

I, Richard W. Forman, being first duly sworn, depose and say that this map, consisting of one sheet, has been correctly drawn to the designated scale from field notes of a survey made by me on the 17th day of April, 1981; that it truly and correctly represents the proposed location and extent of the works used to divert water from Underground Sources, in White Pine County, by Michael R. Zakula for Quasi-Municipal purposes. That the proposed point of diversion, the approximate location and size of the diverting channel, all reservoirs or basins, the location and names of all other works which will cross or connect with the proposed works, are fully and correctly designated thereon.


Richard W. Forman
State Water Right Surveyor

Subscribed and sworn to before me this 17th day of April, 1981

Walter ...
Notary Public in and for White Pine County, Nevada

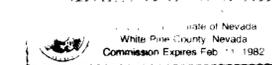

52713 CERTIFICATE No. 14435 ISSUED 10-23-96

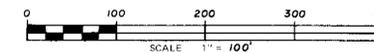

FILED
APR 20 1981
STATE ENGINEER'S OFFICE

SURVEYED & MAPPED
BY
BOUNDY & FORMAN, INC.
ELY, NEVADA
APRIL, 1981

MAP TO ACCOMPANY
APPLICATION TO APPROPRIATE WATER
FOR
QUASI-MUNICIPAL
BY
MICHAEL R. ZAKULA
FROM
UNDERGROUND SOURCES

52713 43585