
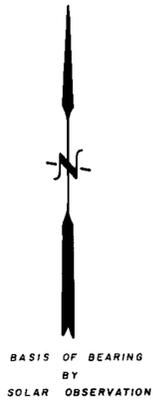


T.16 N., R.63 E., M.D.B. & M.

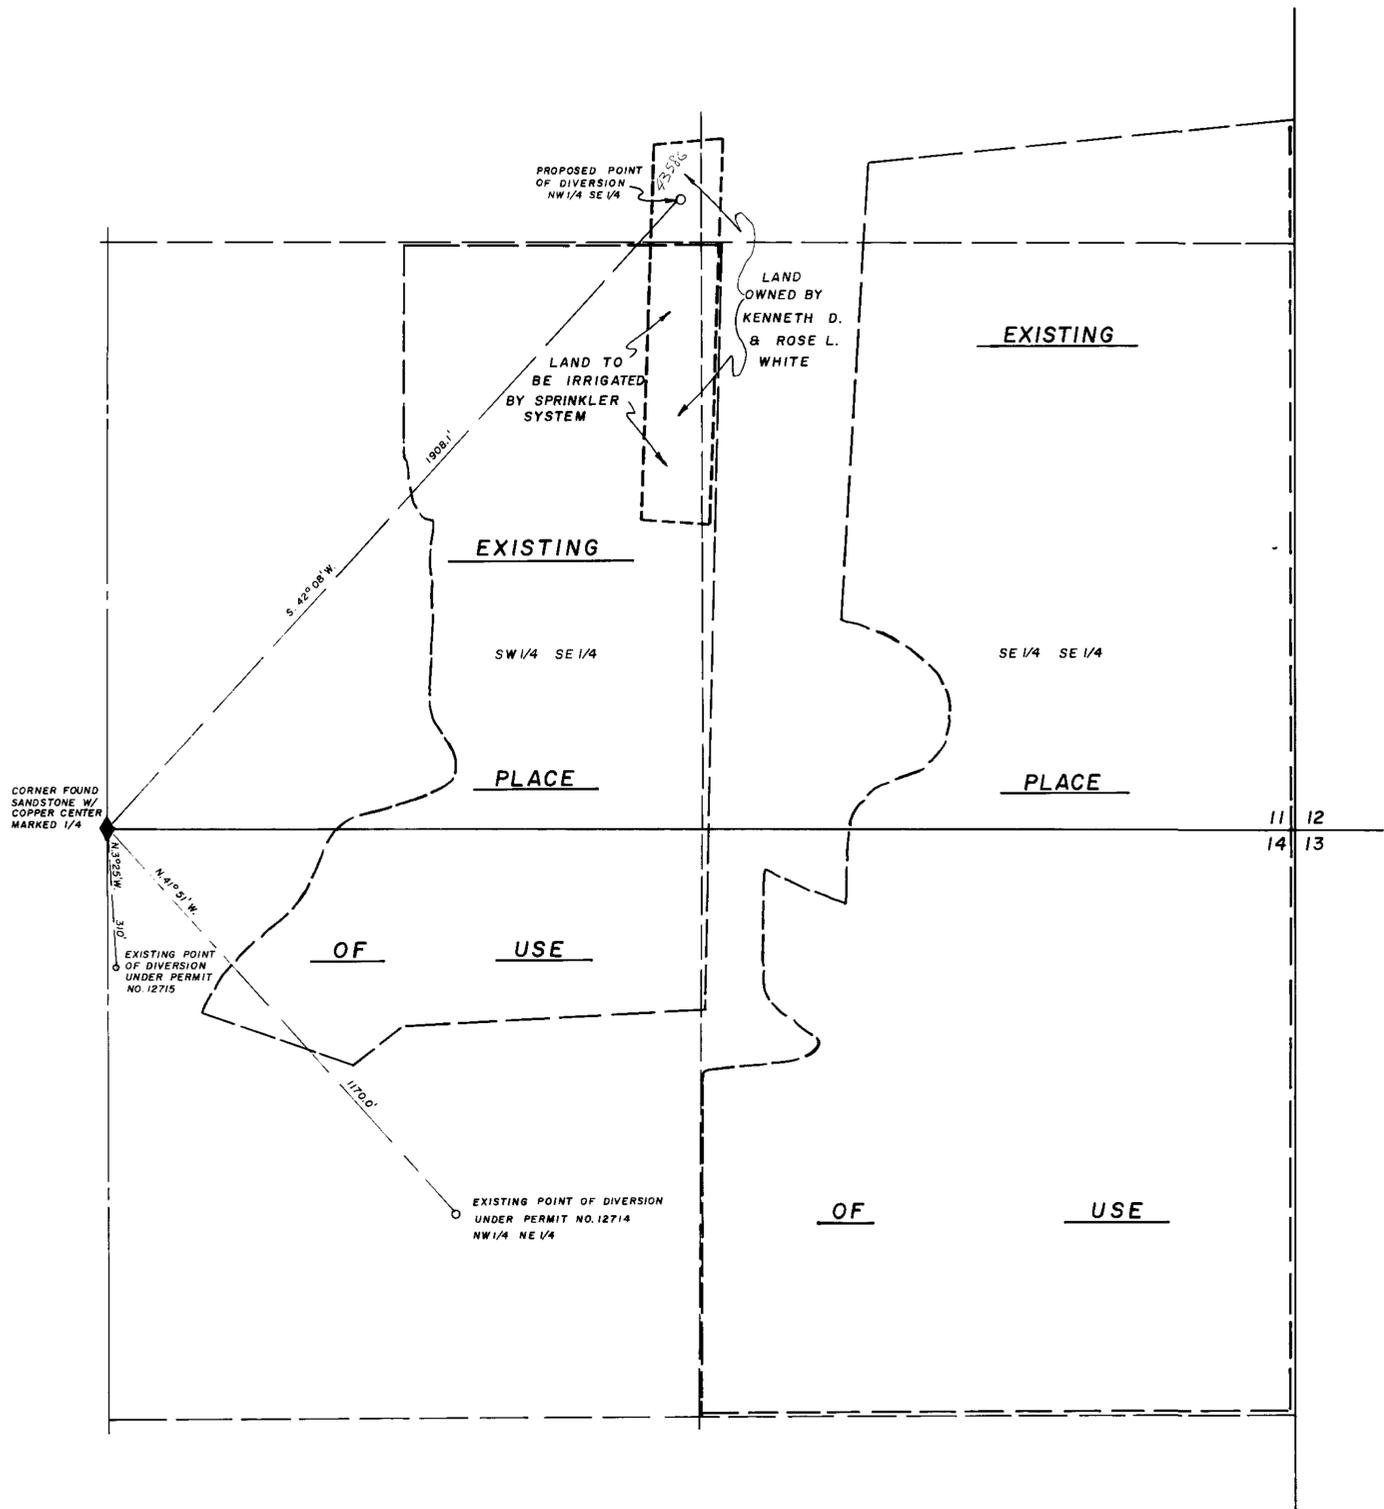

PROPOSED PLACE OF USE
 EXISTING PLACE OF USE


STATE OF NEVADA }
County of White Pine } ss

I, Richard W. Forman, being first duly sworn, depose and say that this map, consisting of one sheet, has been correctly drawn to the designated scale from field notes of a survey made by me on the 17th day of April 1981; that it truly and correctly represents the proposed location and extent of the works used to divert water from Underground Sources, in White Pine County, by Kenneth D. & Rose L. White for Irrigation and Domestic purposes. That the proposed point of diversion, the approximate location and size of the diverting channel, all reservoirs or basins, the location and names of all other works which will cross or connect with the proposed works, and the boundary of all lands, showing by 40-acre subdivisions the areas proposed to be irrigated, are fully and correctly designated thereon.

Richard W. Forman
State Water Right Surveyor

Subscribed and sworn to before me this 21st day of April, 1981

Richard W. Forman
Notary Public in and for White Pine County, Nevada

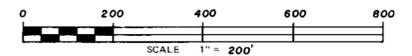

4358c

MAP TO ACCOMPANY APPLICATION
 TO CHANGE A PORTION OF THE
 POINT OF DIVERSION & PLACE OF USE
 UNDER PERMIT NOS. 12714 & 12715
 FOR IRRIGATION & DOMESTIC
 BY KENNETH D. & ROSE L. WHITE
 FROM UNDERGROUND SOURCES

FILED
SEP 4 1981
STATE ENGINEER'S OFFICE

SURVEYED & MAPPED
BY
BOUNDY & FORMAN, INC.
ELY, NEVADA
APRIL, 1981

4439543586