
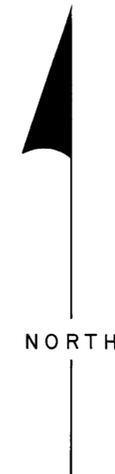


SEC. 10, 15, 22  
T. 3 N., R. 46 E. M.D.B&M.

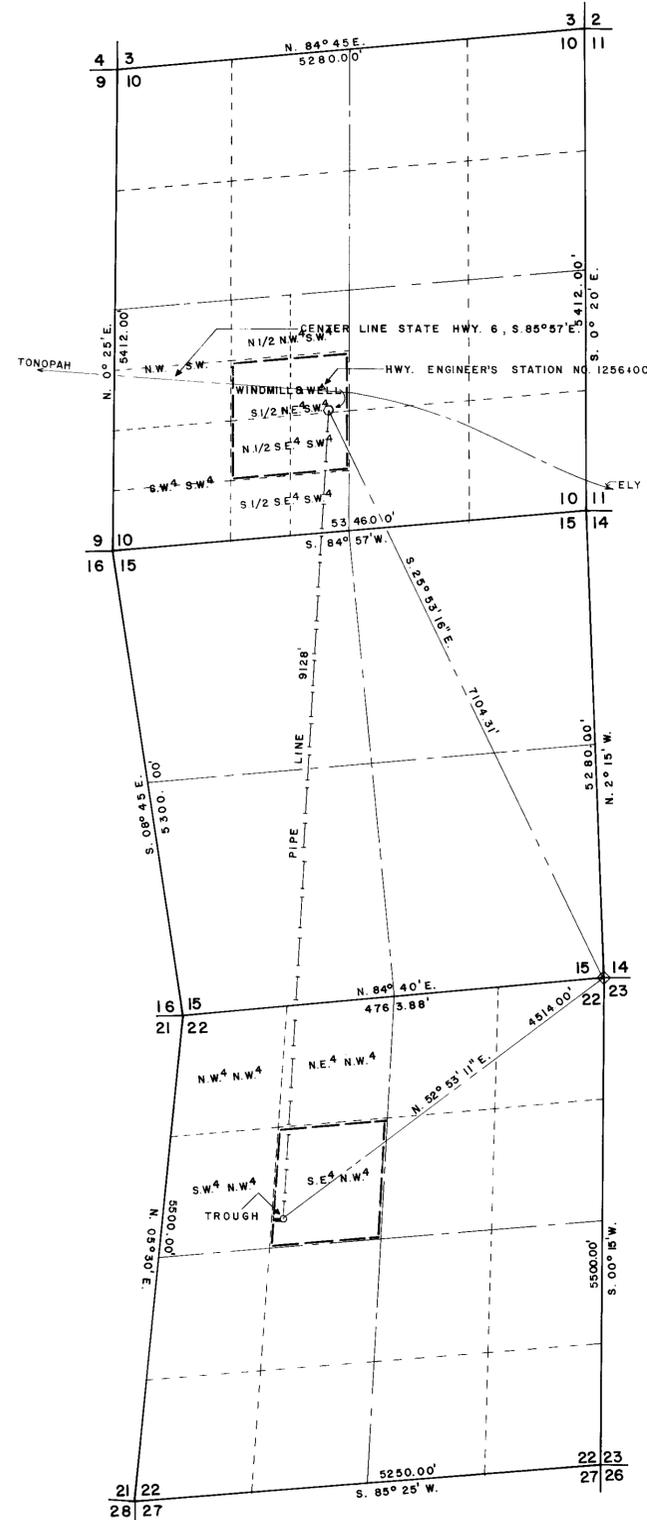

SCALE: 1" = 1000'

STATE OF NEVADA }  
COUNTY OF NYE } SS.

I, WALLACE T. BOUNDY, BEING FIRST DULY SWORN DEPOSE AND SAY THAT THIS MAP CONSISTING OF ONE SHEET, HAS BEEN CORRECTLY DRAWN TO THE DESIGNATED SCALE FROM FIELD NOTES OF A SURVEY MADE ON APRIL 10, 1981, THAT IT, TRULY AND CORRECTLY REPRESENTS THE PROPOSED LOCATION AND EXTENT OF THE WORKS TO DIVERT WATER FROM UNDERGROUND SOURCES, IN NYE COUNTY, NEVADA, BY E.W. & J.N. HAGE, FOR STOCKWATERING PURPOSES. THAT THE POINT OF DIVERSION, THE APPROXIMATE LOCATION AND SIZE OF THE DIVERTING CHANNEL, ALL RESERVOIRS OR BASINS, THE LOCATION AND NAMES OF ALL OTHER WORKS, WHICH WILL CROSS OR CONNECT WITH PURPOSED WORKS, AND THE BOUNDARIES OF ALL LANDS SHOWING THE AREAS PROPOSED TO BE UTILIZED, ARE FULLY AND CORRECTLY DESIGNATED THEREON.


*Wallace T. Boundy*  
STATE WATER RIGHT SURVEYOR #584

Subscribed and sworn to before me this 24th day of April, 1981

*Paul E. Kelly*  
NOTARY PUBLIC IN AND FOR NYE COUNTY, NEVADA

**BASIS OF BEARINGS**  
CENTER LINE STATE HWY. 6, AS STATED S. 85° 57' E., BETWEEN STATE HWY. STATION 1221+94.45 AND STATION 1256+94.45

**LEGEND**  
○ WELL  
◇ BLM BRASS CAP  
□ PLACE OF USE

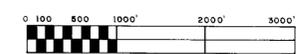

APP. NO. 43621

MAP TO ACCOMPANY APPLICATION TO APPROPRIATE WATER

FOR: STOCKWATERING PURPOSES  
FROM: AN UNDERGROUND SOURCE IN THE SE 1/4 NE 1/4 SW 1/4 SECTION 10, T. 3 N., R. 46 E., M.D.B&M.  
BY: E. WAYNE & JEAN N. HAGE  
P.O. BOX 513  
TONOPAH, NEVADA 89049

CERTIFICATE No. 1195B ISSUED 1/22/88

BOUNDY LAND SURVEYING  
TONOPAH, NEVADA

81330 43621