
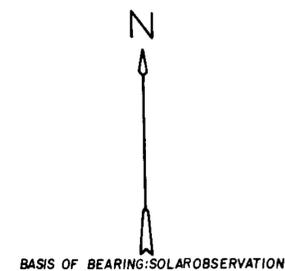


TION, R70E, M.D.B. & M.

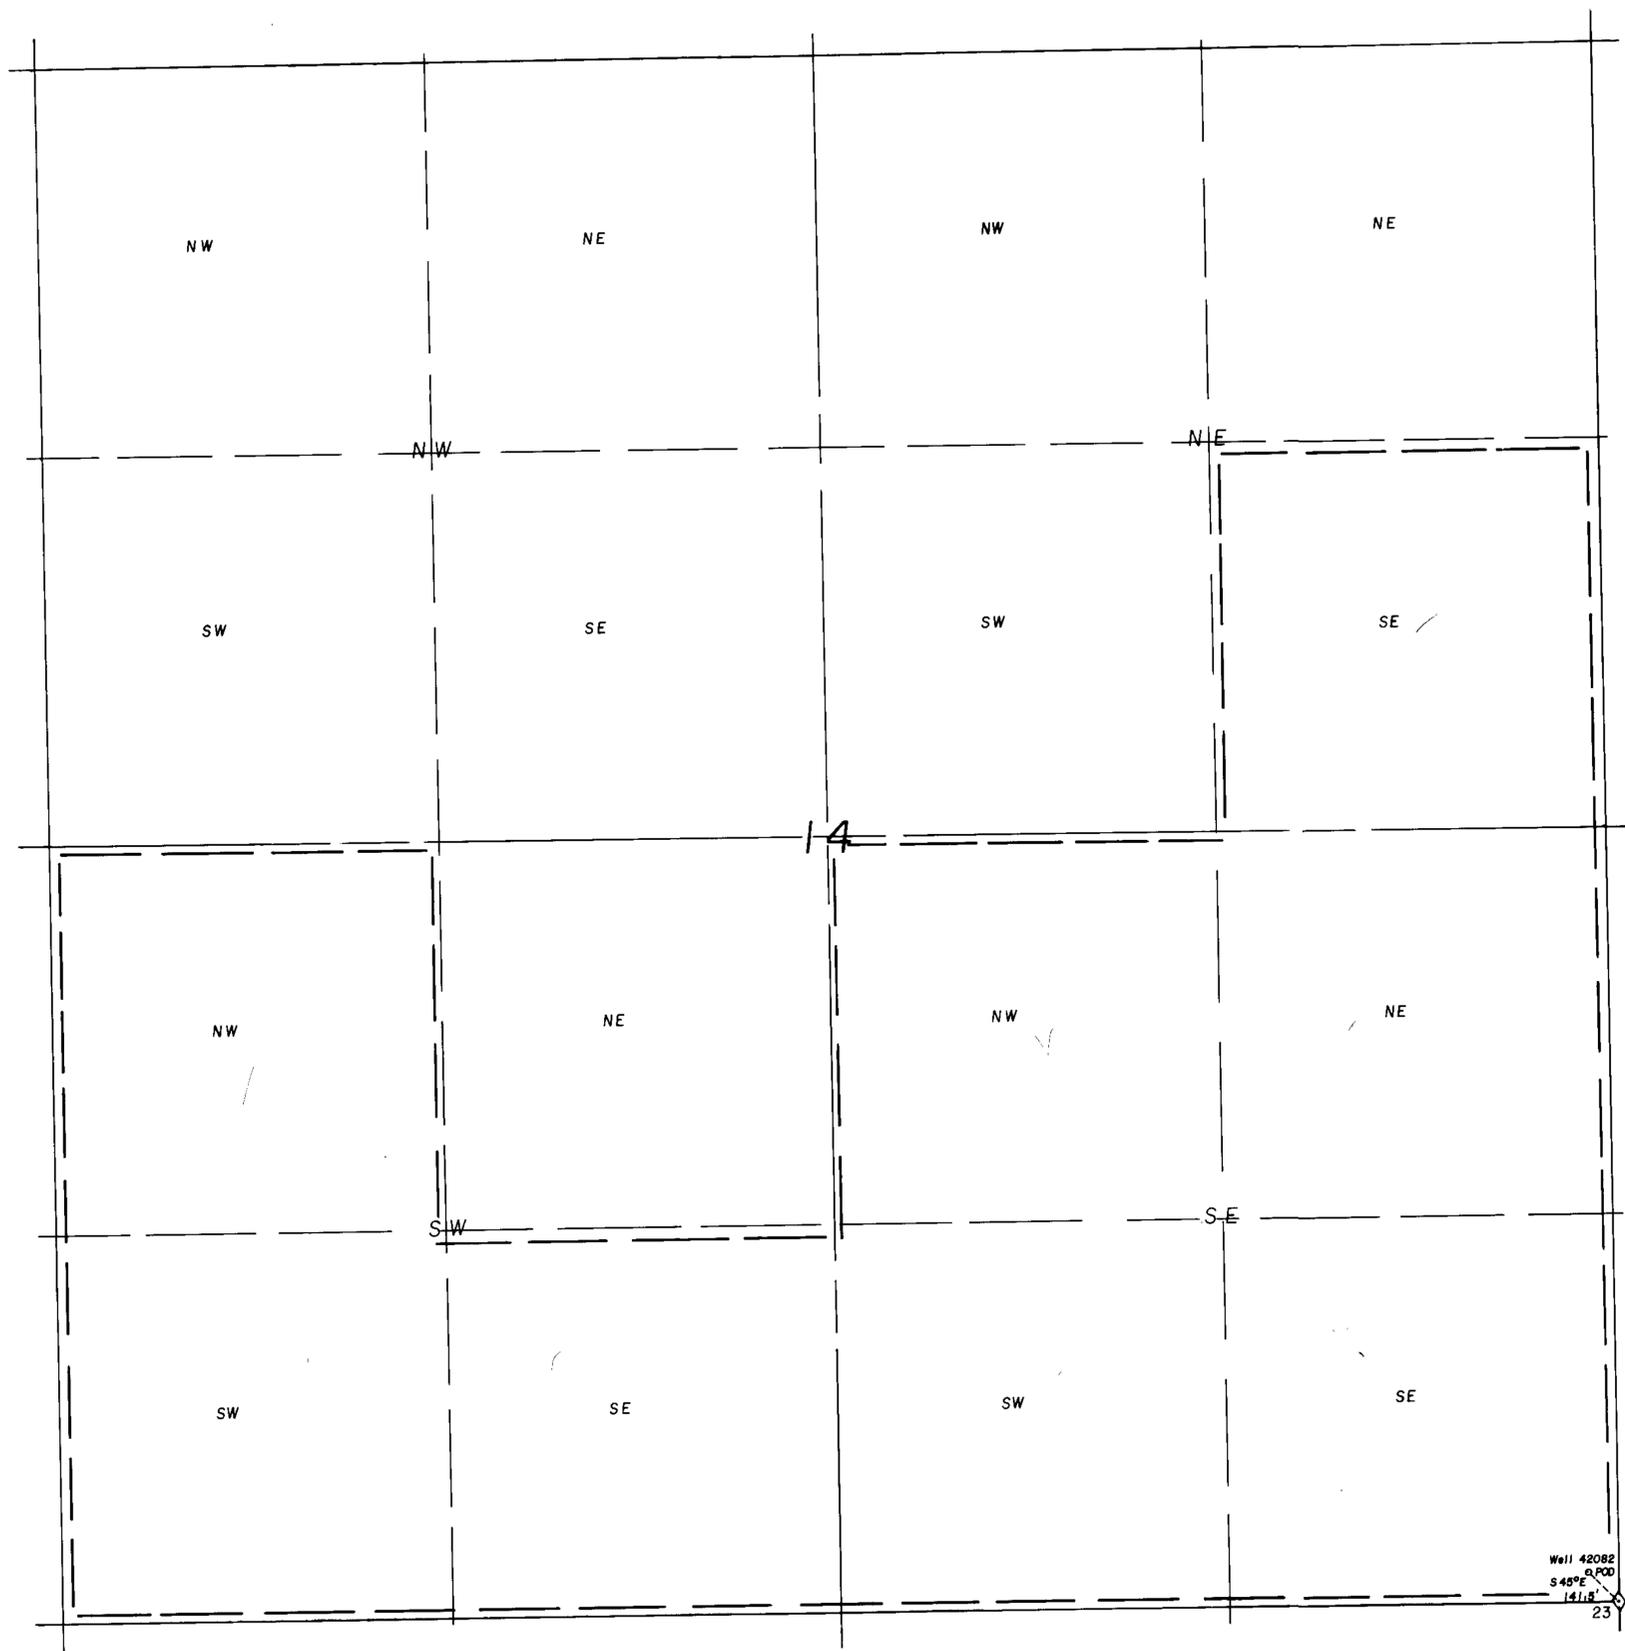

SURVEYOR'S STATEMENT

STATE OF NEVADA)
COUNTY OF LINCOLN)SS.


I, PHILIP C. HULSE, being first duly sworn, depose and say that this map, consisting of one sheet, has been correctly drawn to the designated scale from field notes of a survey made by me on Nov. 1st, 1980; that it truly and correctly represents the proposed location and extent of the works used to divert water from an underground source in Lincoln County, Nevada, by EDITH H. BETHERS for IRRIGATION. Place of use being 40 acre subdivisions shown by heavy dashed lines.

Philip C. Hulse
State Water Right Surveyor

Subscribed and sworn to before me this 2nd day of Feb., 1981.
Notary Public in and for Lincoln County, Nevada.

Daniel A. Dils

Notary Public State of Nevada
LINCOLN COUNTY
Daniel A. Dils
My Commission Expires Feb. 28, 1984

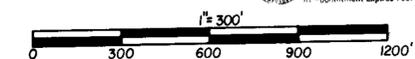

MAP TO ACCOMPANY
APPLICATION TO APPROPRIATE
WATER FOR IRRIGATION
BY EDITH H. BETHERS
FROM UNDERGROUND SOURCES

Well 42082
23 24
S 45° E
141.5'
Brass Cap Found

FEB 5 AM 9 23

FILED
JUL 8 1981
STATE ENGINEER'S OFFICE

PHILIP C. HULSE Land and Water Right Surveyor

43708