
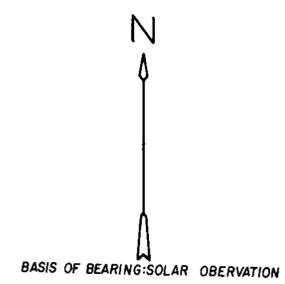


TION, R70E, M.D.B. & M.

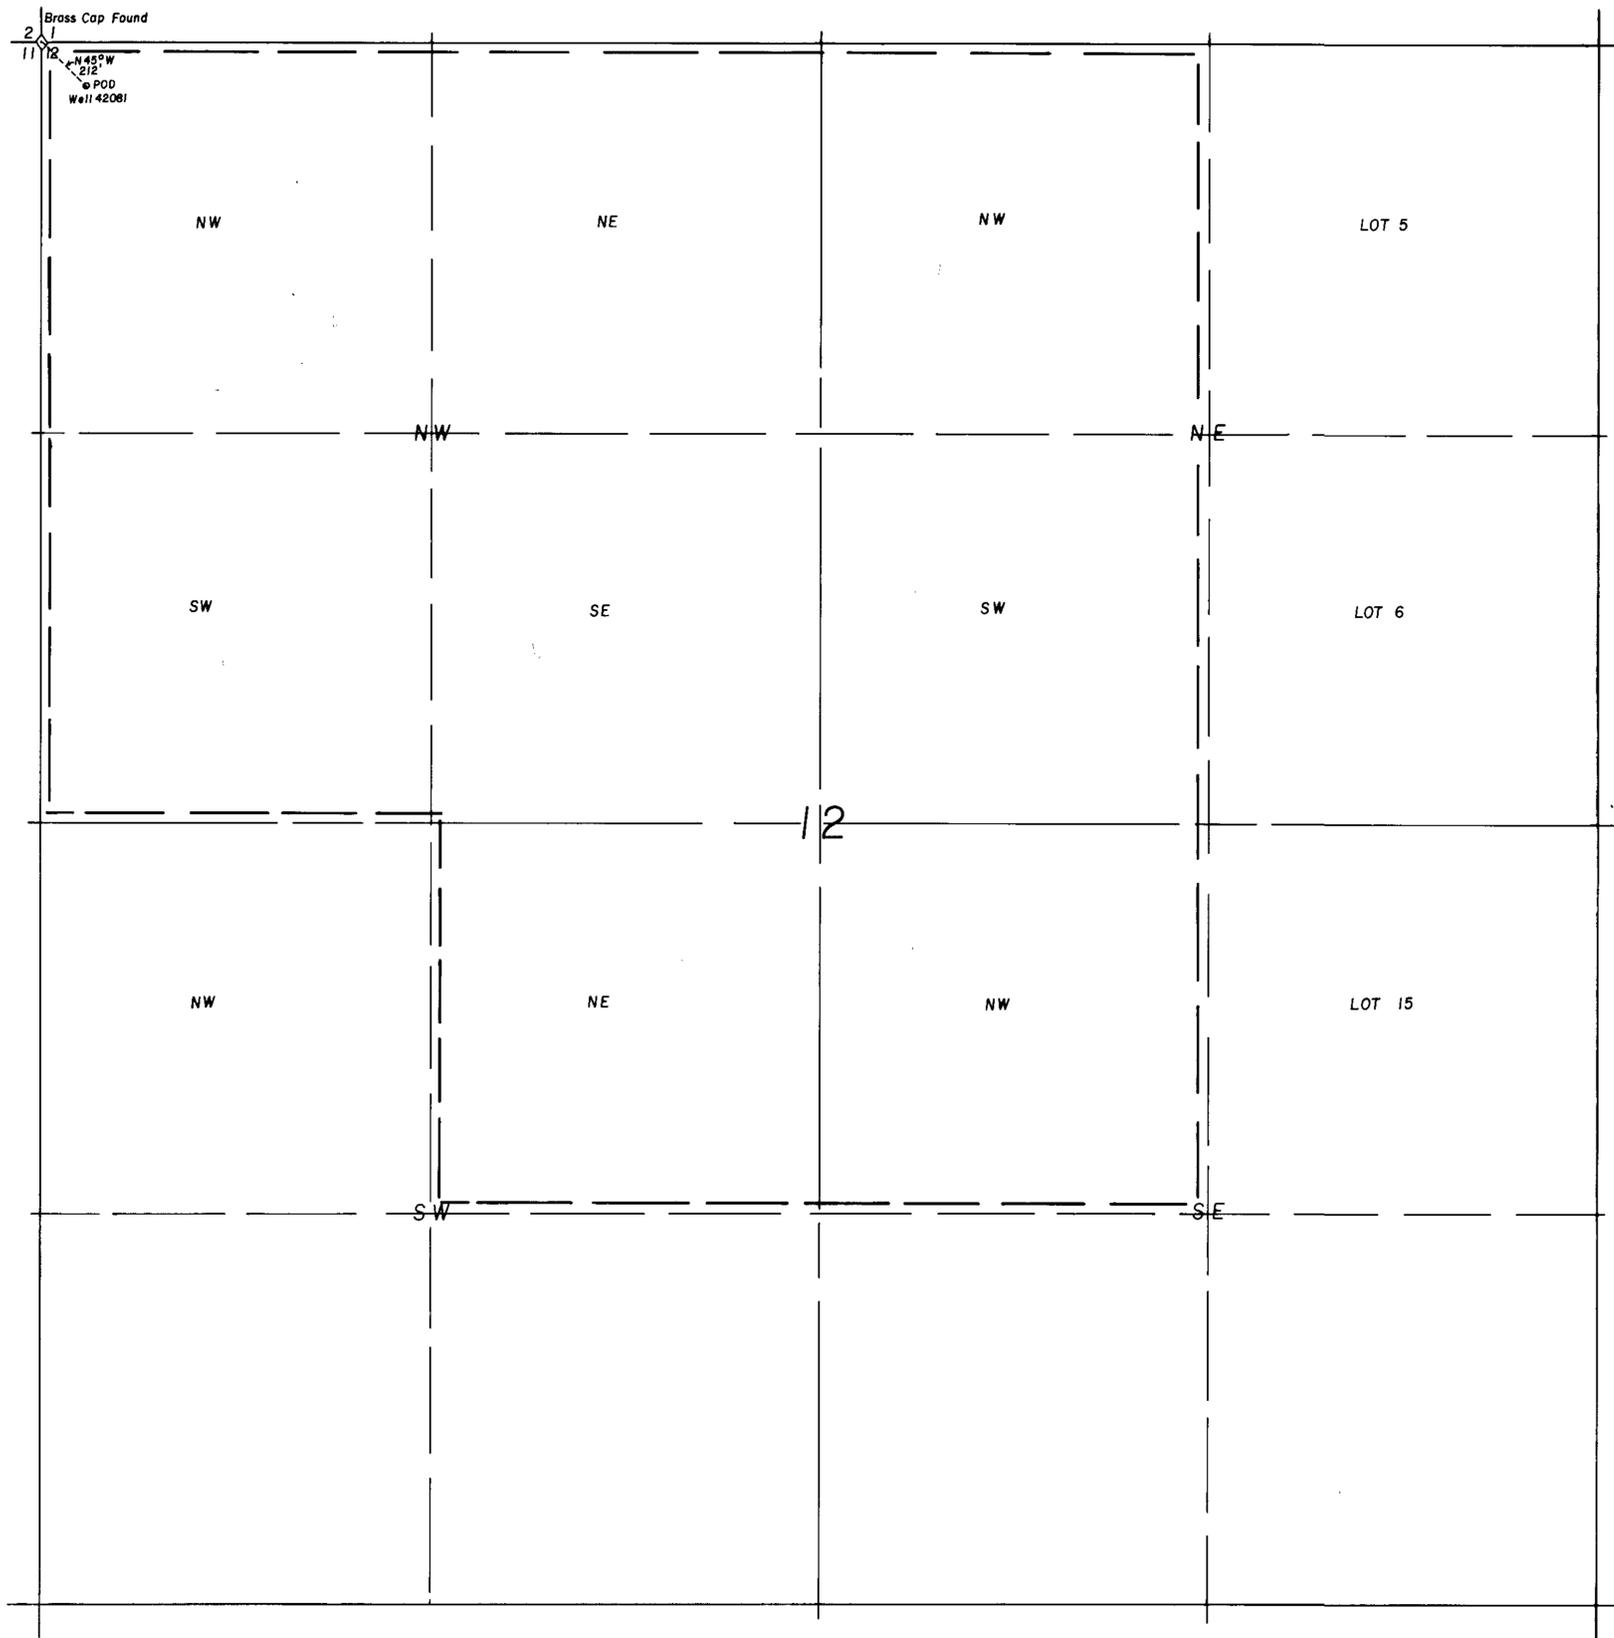

SURVEYOR'S STATEMENT

STATE OF NEVADA }  
COUNTY OF LINCOLN }SS.


I, PHILIP C. HULSE, being first duly sworn, depose and say that this map, consisting of one sheet, has been correctly drawn to the designated scale from field notes of a survey made by me on Nov. 1st, 1980; that it truly and correctly represents the proposed location and extent of the works used to divert water from an underground source in Lincoln County, Nevada, by JOHN W. EMMONS for IRRIGATION. Place of use being 40 acre subdivisions shown by heavy dashed lines.

*Philip C. Hulse*  
State Water Right Surveyor

Subscribed and sworn to before me this 2nd day of Feb., 1981.  
Notary Public in and for Lincoln County, Nevada.

*Daniel A. Dils*

Notary Public State of Nevada  
Daniel A. Dils  
Notary Public - No. 28, 1984

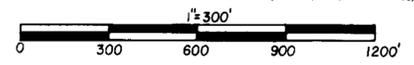

MAP TO ACCOMPANY  
APPLICATION TO APPROPRIATE  
WATER FOR IRRIGATION  
BY JOHN W. EMMONS  
FROM UNDERGROUND SOURCES

FILED  
MAY 11 1981  
STATE ENGINEER'S OFFICE

MAY 5 1981 9 23

PHILIP C. HULSE Land and Water Right Surveyor

43710