
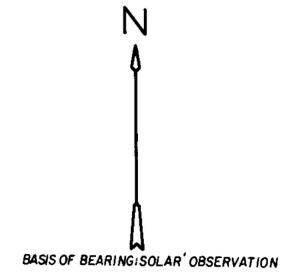


TION, R70E, M.D.B. & M.

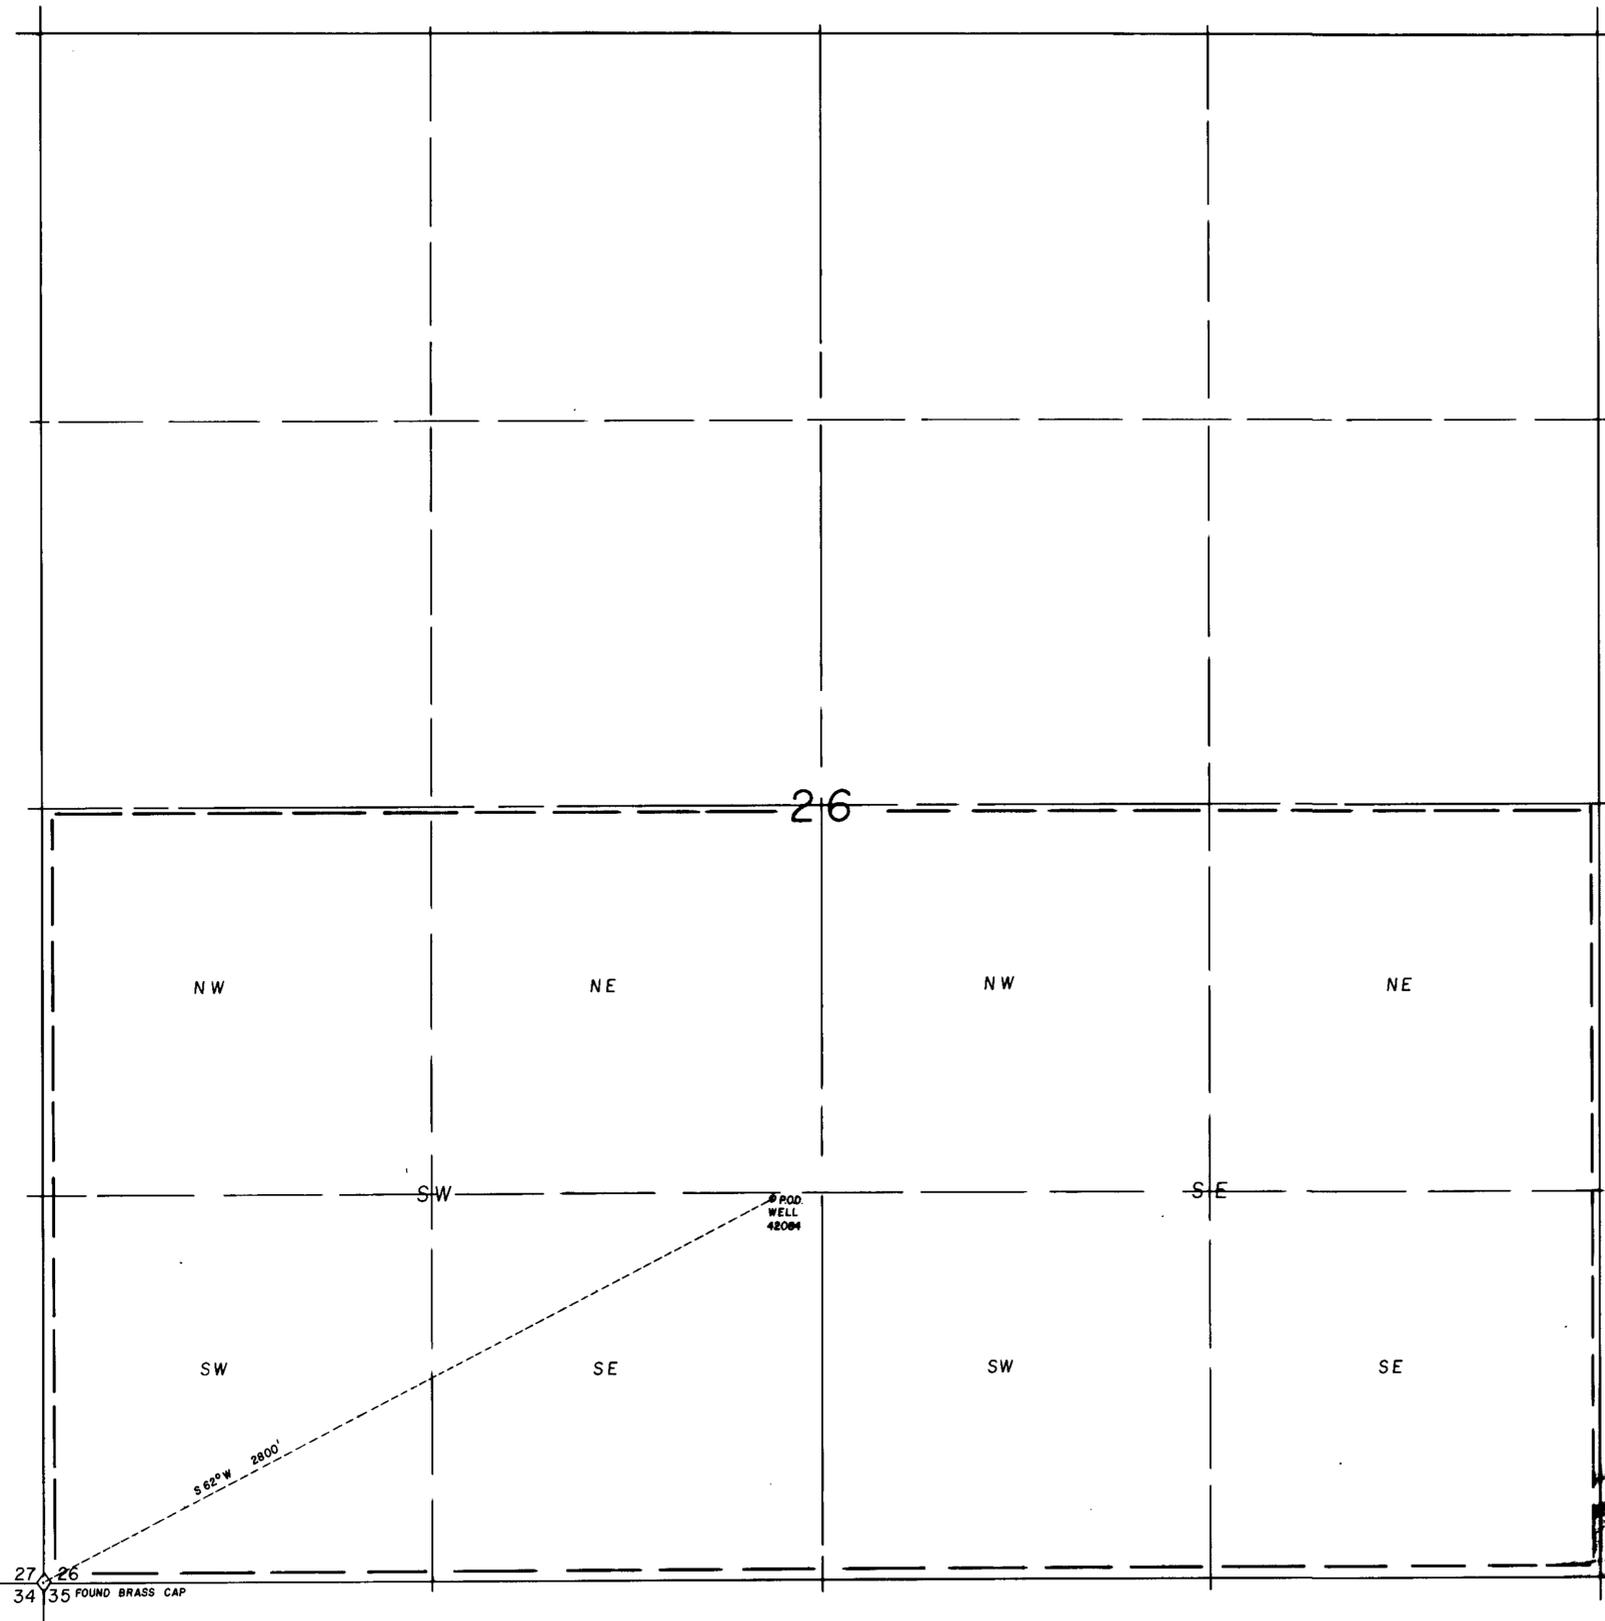

SURVEYOR'S STATEMENT


STATE OF NEVADA )  
COUNTY OF LINCOLN )SS.

I, PHILIP C. HULSE, being first duly sworn, depose and say that this map, consisting of one sheet, has been correctly drawn to the designated scale from field notes of a survey made by me on Nov. 1st, 1980, that it truly and correctly represents the proposed location and extent of the works used to divert water from an underground source in Lincoln County, Nevada, by MIKE S. LINGBLOOM for IRRIGATION Place of use being 40 acre subdivisions shown by heavy dashed lines

*Philip C. Hulse*  
State Water Right Surveyor

Subscribed and sworn to before me this 2nd day of Feb., 1981.  
Notary Public in and for Lincoln County, Nevada.

*Daniel A. Dille*  
Notary Public - State of Nevada  
LINCOLN COUNTY  
Daniel A. Dille  
My Appointment Expires Feb. 28, 1984

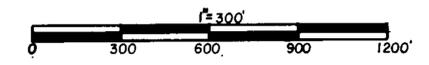

**FILED**  
MAY 11 1981  
STATE ENGINEER'S OFFICE

**MAP TO ACCOMPANY  
APPLICATION TO APPROPRIATE  
WATER FOR IRRIGATION  
BY MIKE S. LINGBLOOM  
FROM UNDERGROUND SOURCES**

FEB 5 AM 9 22

PHILIP C. HULSE Land and Water Right Surveyor

43713