


TION, R70E, M.D.B. & M.

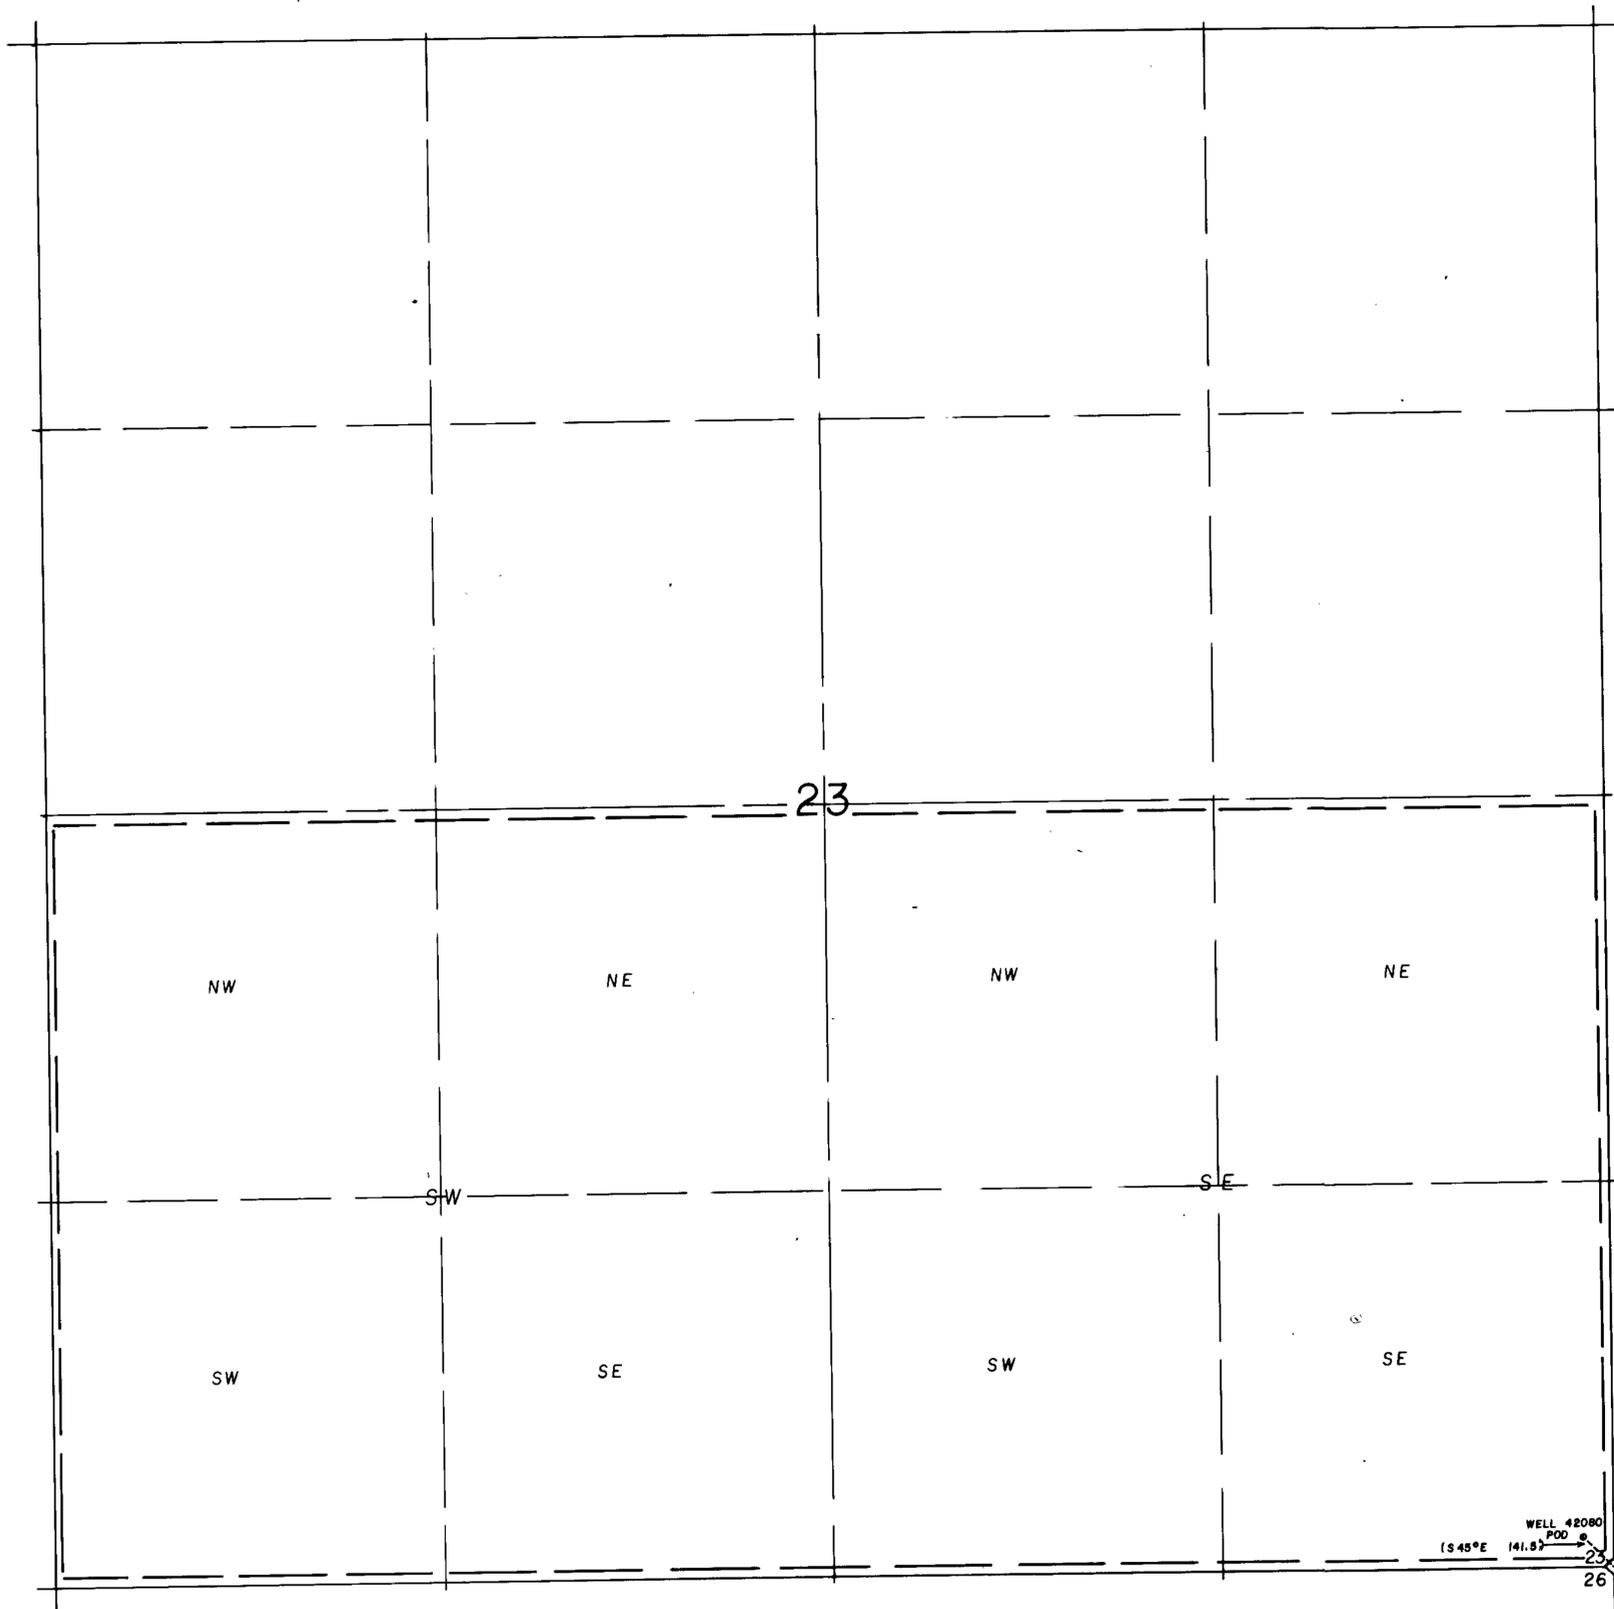

BASIS OF BEARING: SOLAR OBSERVATION

SURVEYOR'S STATEMENT

STATE OF NEVADA )  
COUNTY OF LINCOLN )SS.


I, PHILIP C. HULSE, being first duly sworn, depose and say that this map, consisting of one sheet, has been correctly drawn to the designated scale from field notes of a survey made by me on Nov. 1st, 1980, that it truly and correctly represents the proposed location and extent of the works used to divert water from an underground source in Lincoln County, Nevada, by ALBERT WILCOX for IRRIGATION Place of use being 40 acre subdivisions shown by heavy dashed lines

*Philip C. Hulse*  
State Water Right Surveyor

Subscribed and sworn to before me this 2nd day of Feb. 1981.  
Notary Public in and for Lincoln County, Nevada.

*Daniel A. Dils*

Notary Public, State of Nevada  
LINCOLN COUNTY  
Daniel A. Dils  
My Appointment Expires Feb. 28, 1984

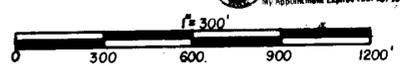

WELL 42080  
POD  
(S 45° E 141.5' 25 24 26 25)  
Found Brass Cap



1981 FEB 9 AM 9 25

43715  
MAP TO ACCOMPANY  
APPLICATION TO APPROPRIATE  
WATER FOR IRRIGATION  
BY ALBERT WILCOX  
FROM UNDERGROUND SOURCES

PHILIP C. HULSE Land and Water Right Surveyor

43715