


T.41S., R.43E.
Willamette Meridian
T.47 & 48 N., R. 38 E.
M.D.B. & M.

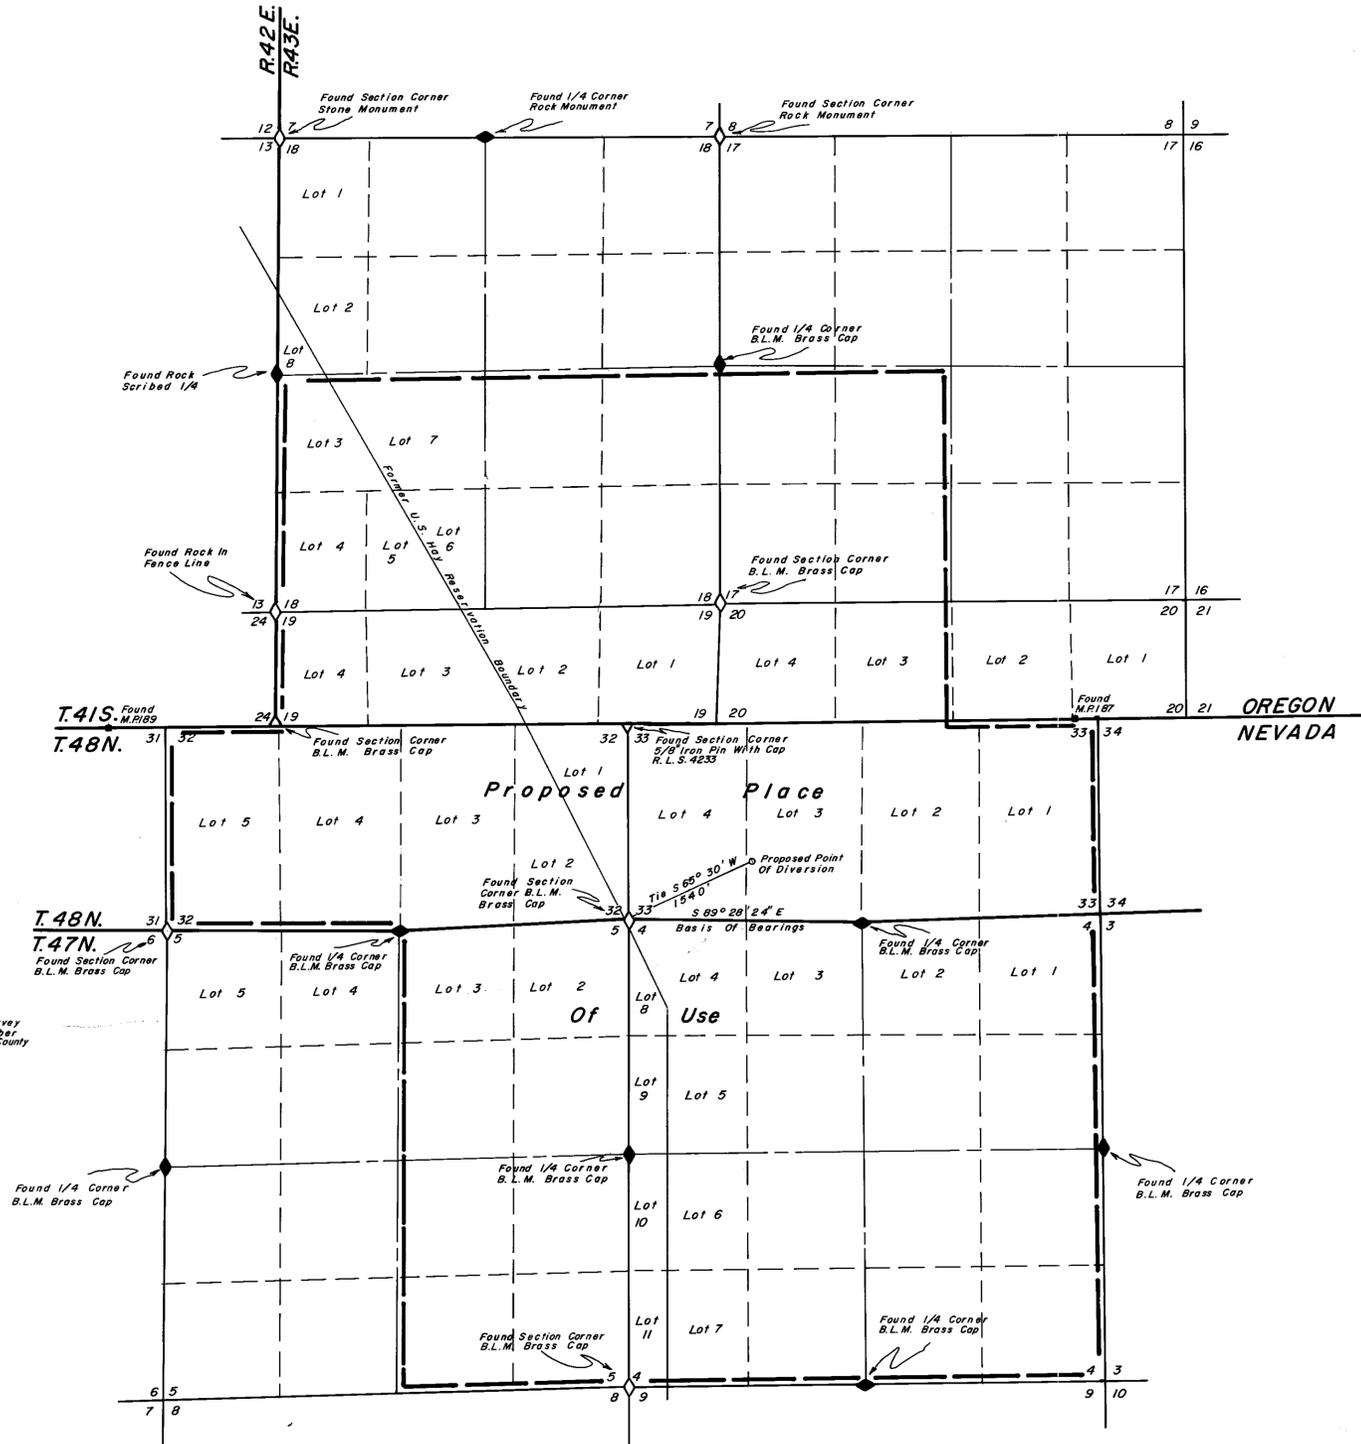


NOTES: Basis Of Bearings Taken From Record Of Survey For Donato Albisu & Vic Albisu, Map File Number 17335, Filed In The Office Of The Humboldt County Recorder.

CERTIFICATE NO. 13959 ISSUED 11-14-94

State of Nevada } s.s.
County of Humboldt }

I, Robert N. Caldwell, being first duly sworn, depose and say that this map, consisting of one sheets, has been correctly drawn from field notes of a survey made by me during April, 1981, that it truly and correctly represents the location and extent of the works used to divert water from underground in Humboldt County by McDermitt Community Fund for Quasi-Municipal purposes, that the proposed point of diversion, the approximate location and size of the diverting channel, all reservoirs or basins, the locations and names of all other works which will cross or connect with the proposed works, and the boundary of all lands, showing by 40-acre subdivisions the areas proposed to be irrigated, are fully and correctly designed thereon.

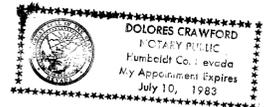

Subscribed and sworn to before me this 8th day of May 1981.

Dolores Crawford
Notary

Scale 1" = 1000'



Map To Accompany Application
To Appropriate Water
From Underground
By McDermitt Community Fund
For Quasi-Municipal Purposes
In Humboldt County

FILED
MAY 12 1981
STATE ENGINEER'S OFFICE

Desert Mountain Surveying Company
146 West Second Street
Winnemucca, Nevada 89445

Humboldt County

Nevada

85266 43728