


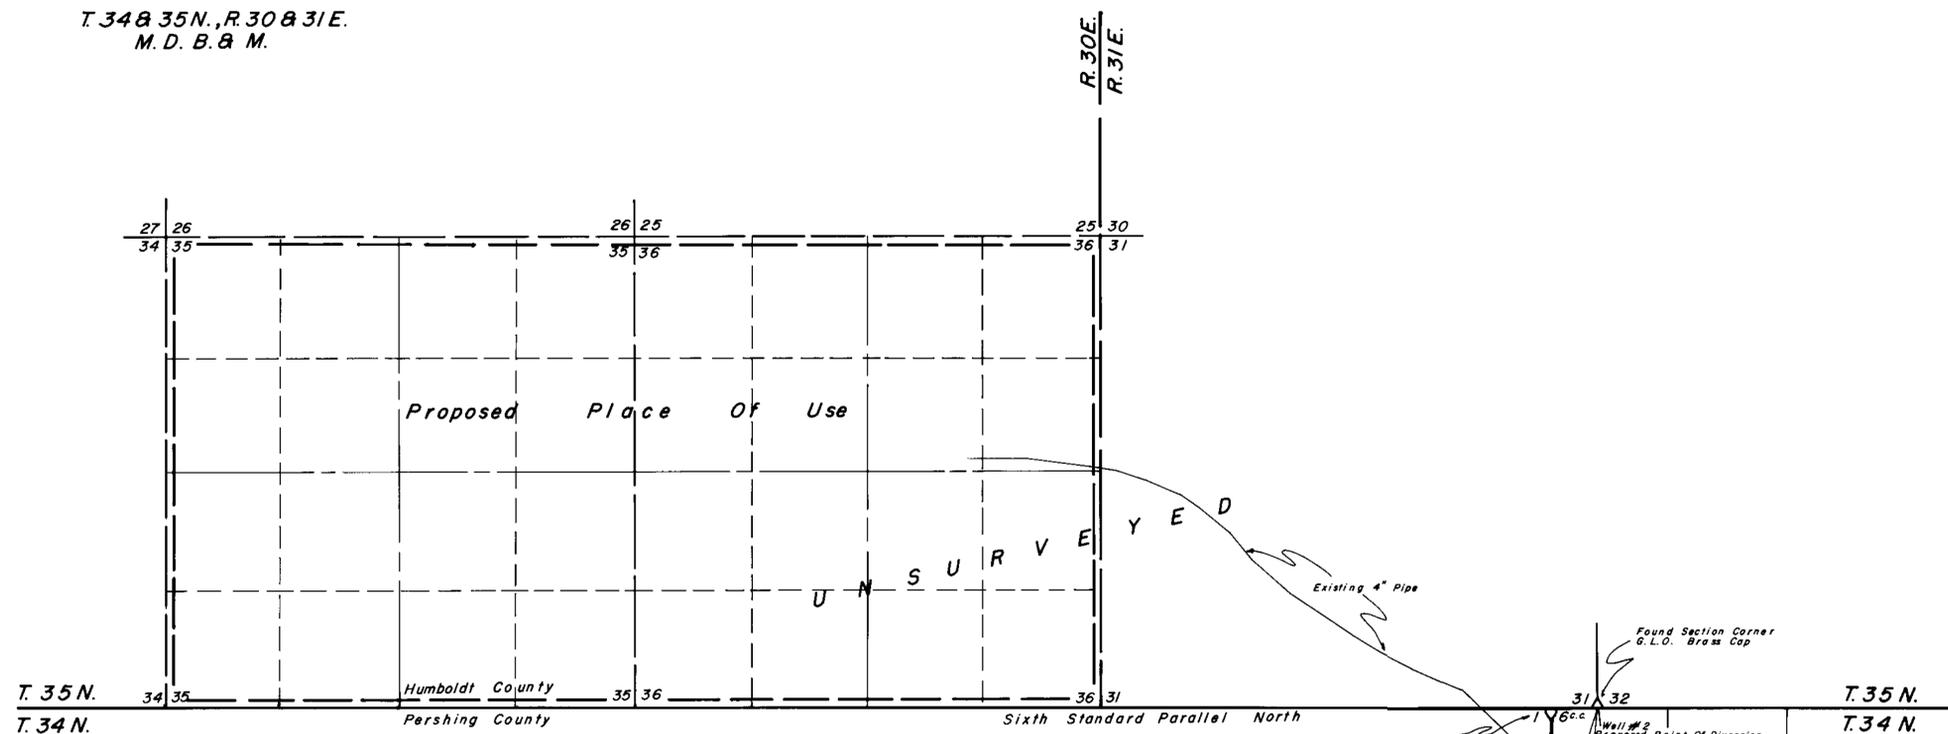

T. 34 & 35 N., R. 30 & 31 E.  
M. D. B. & M.




State of Nevada } S.S.  
 County of Humboldt }

I, Robert N. Caldwell, being first duly sworn, depose and say that this map, consisting of one sheets, has been correctly drawn from field notes of a survey made by me during August, 1981, that it truly and correctly represents the location and extent of the works used to divert water from a Railroad Spring in Humboldt & Pershing County by Joe R. & Geraldine Espy for mining, milling & domestic purposes, that the proposed point of diversion, the approximate location and size of the diverting channel, all reservoirs or basins, the locations and names of all other works which will cross or connect with the proposed works, and the boundary of all lands, showing by 40-acre subdivisions the areas proposed to be irrigated, are fully and correctly described.





Subscribed and sworn to before me this 27th day of August 19 81.


Doris A. Twichell  
 Notary Public

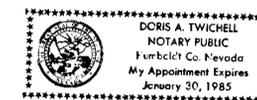

NOTES: Basis Of Bearings Derived From Solar Observation.

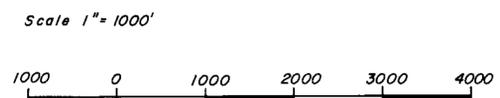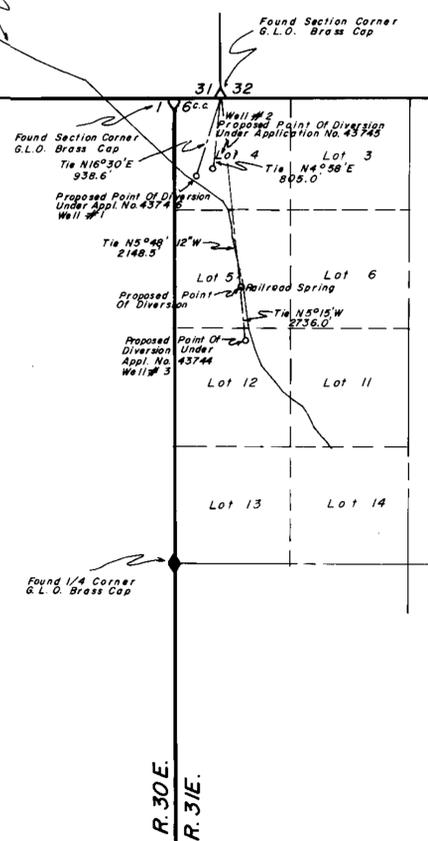

43745 CERTIFICATE NO. 13230 ISSUED 1-30-92  
 43746 CERTIFICATE NO. 13231 ISSUED 1-30-92

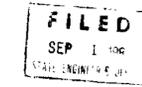

Desert Mountain Surveying Company  
 146 West Second Street  
 Winnemucca, Nevada 89445

44381  
 Map To Accompany Application To  
 Appropriate Water From Underground  
 Under Applications No. 43744 thru 43746  
 And From Railroad Spring  
 By Joe R. And Geraldine Espy  
 For Mining, Milling And Domestic  
 Purposes  
 Humboldt & Pershing Counties Nevada

44381 43746 43745 43744