


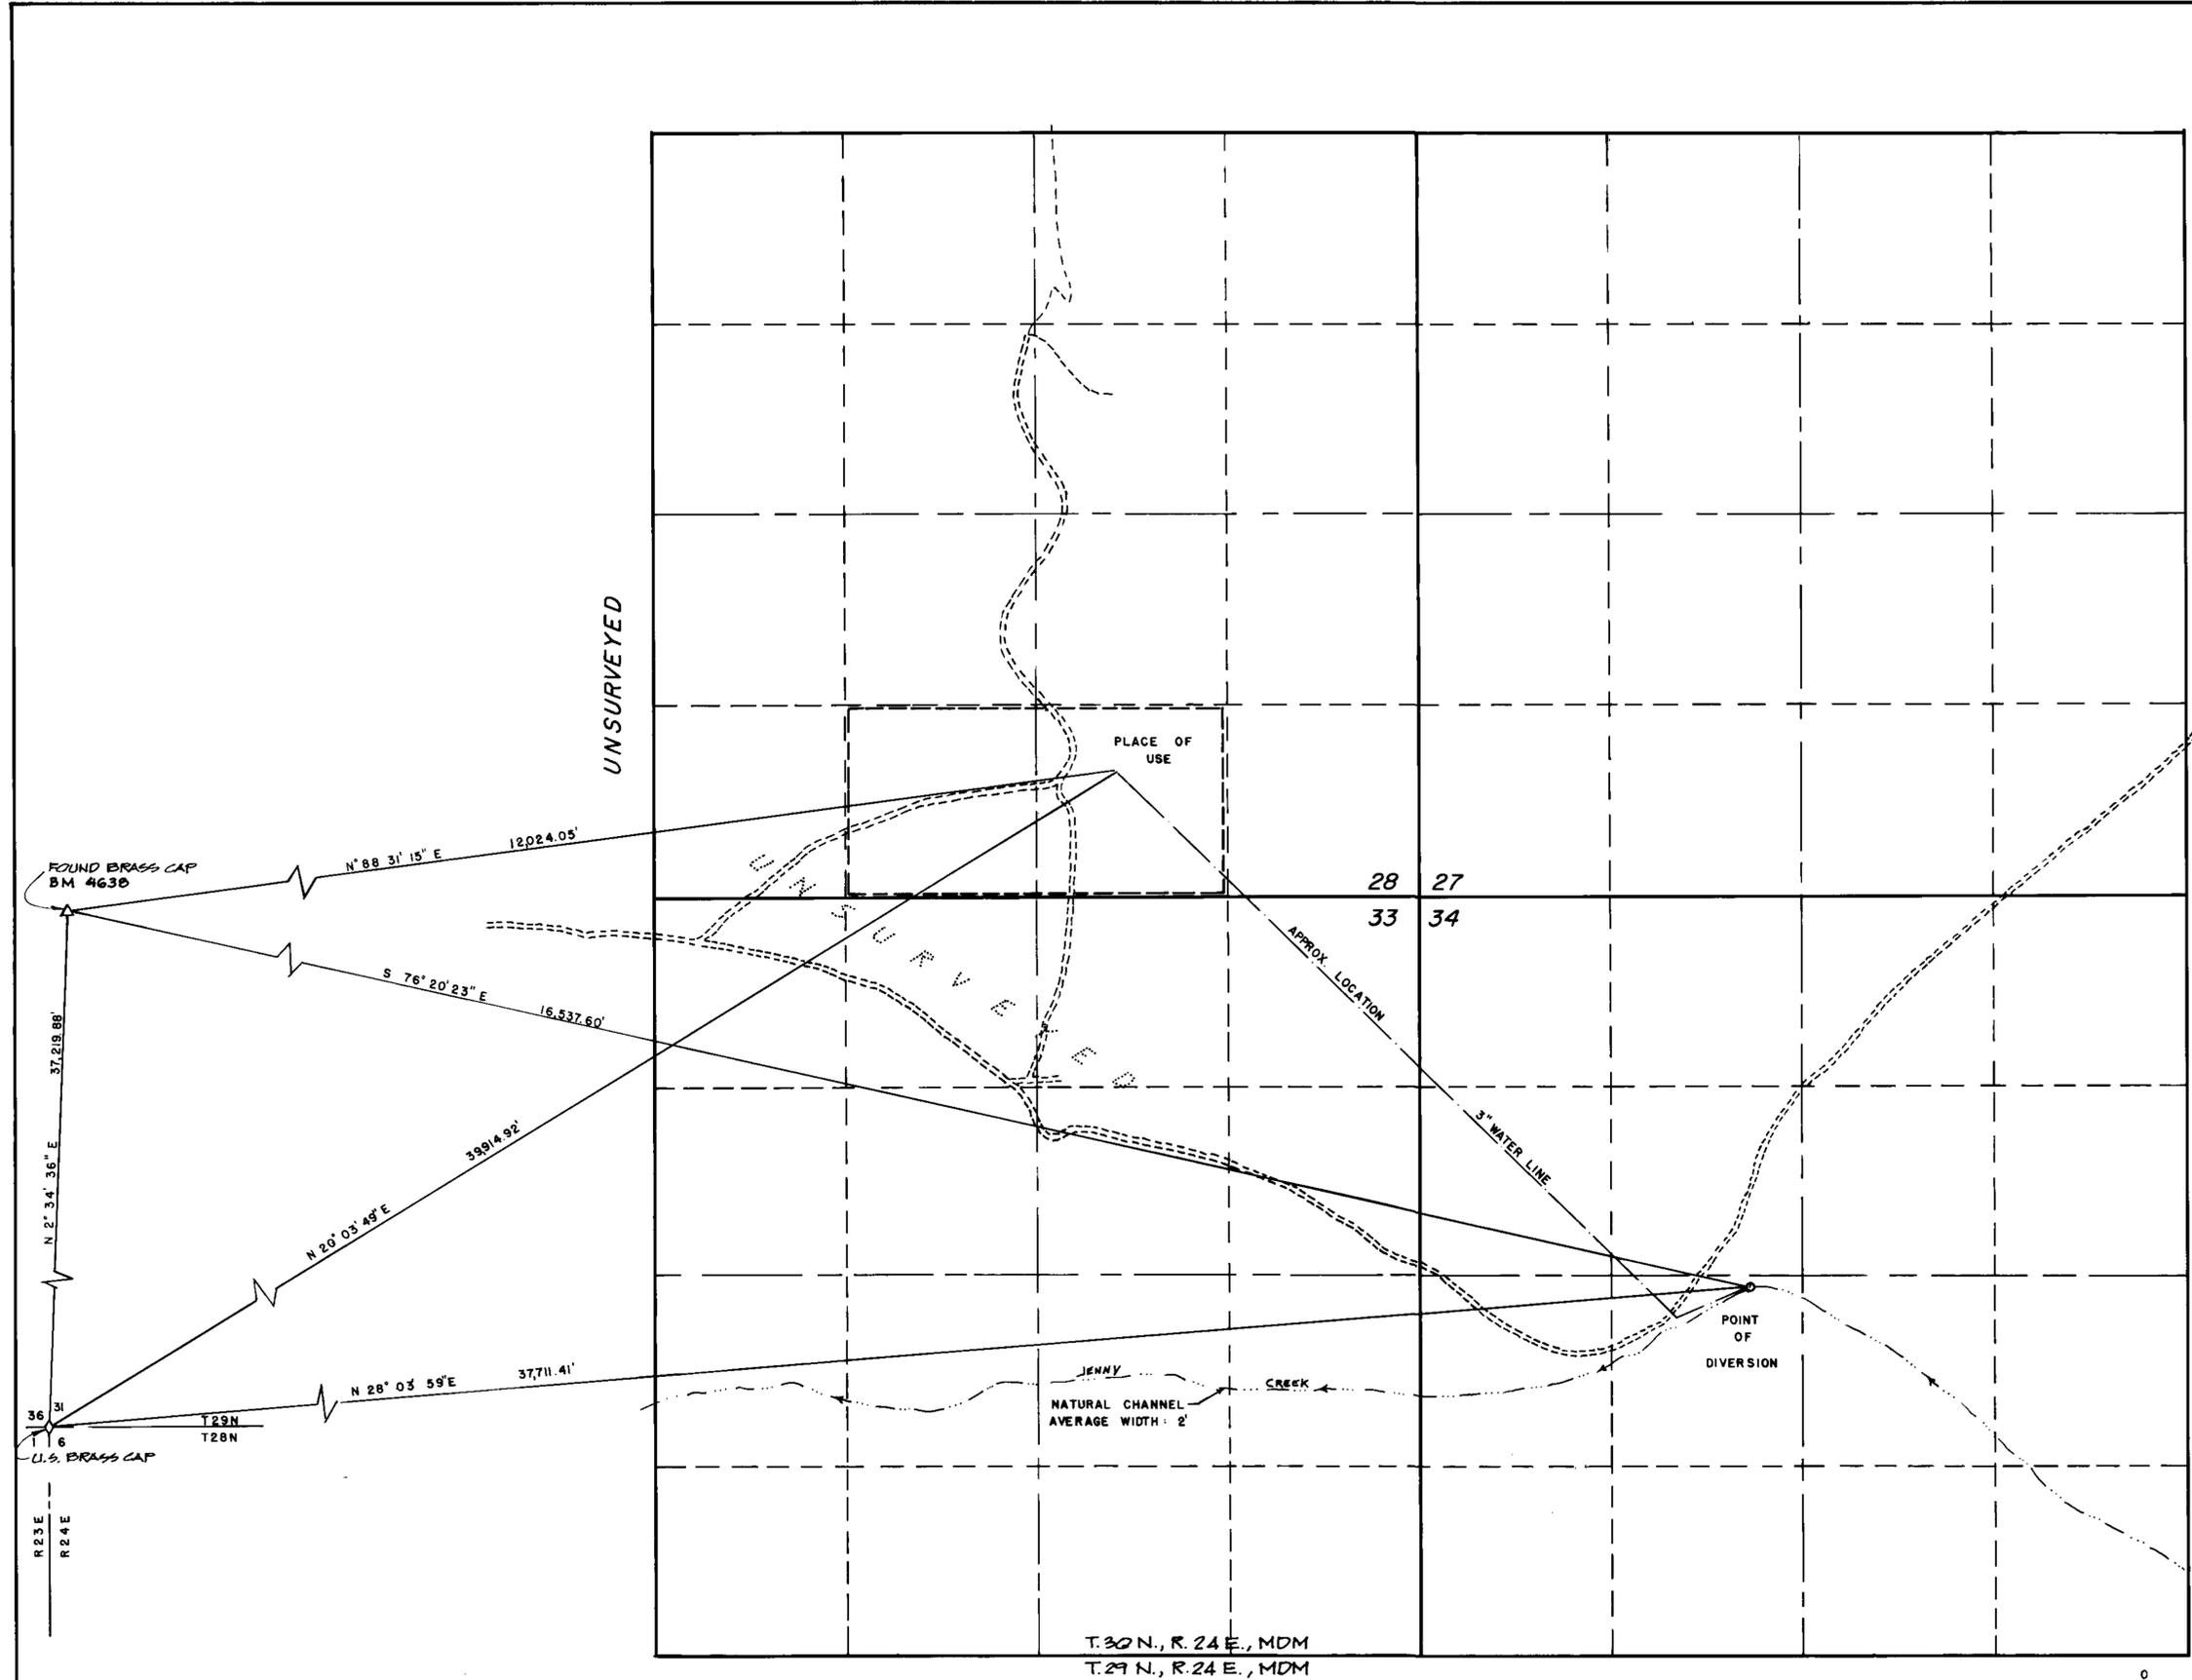

BASIS OF BEARING: SOLAR OBSERVATION




STATE OF NEVADA } ss.
COUNTY OF NYE }

I, KENNETH L. HASKEW, BEING FIRST DULY SWORN, DEPOSE AND SAY THAT THIS MAP, CONSISTING OF ONE SHEET, HAS BEEN CORRECTLY DRAWN TO THE DESIGNATED SCALE FROM FIELD NOTES OF A SURVEY MADE UNDER MY SUPERVISION AND DIRECTION ON THE DAY OF APRIL, 1981; THAT IT TRULY AND CORRECTLY REPRESENTS THE LOCATION AND EXTENT OF THE WORKS USED TO DIVERT WATER FROM JENNY CREEK IN NYE COUNTY, BY WALT ASHTON FOR DOMESTIC AND STOCK-WATERING PURPOSES. THAT THE PROPOSED POINT OF DIVERSION, THE APPROXIMATE LOCATION AND SIZE OF THE DIVERTING CHANNEL OR OTHER CONDUIT, THE PLACE AND MANNER OF USE, AND THE LOCATION AND NAMES OF ALL OTHER WORKS OR STREAMS WHICH ARE CROSSED BY, OR CONNECTED WITH THE SAID WORKS, ARE FULLY AND CORRECTLY DESIGNATED THEREON.


Kenneth L. Haskew
KENNETH L. HASKEW, STATE WATER RIGHTS SURVEYOR #444

SUBSCRIBED AND SWORN TO BEFORE ME THIS 14th DAY OF May, 1981.
NOTARY PUBLIC IN AND FOR COUNTY, NEVADA.

Wallace W. Decatur
NOTARY PUBLIC

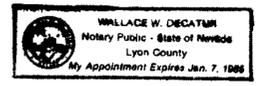

T. 30 N., R. 24 E., MDM
T. 29 N., R. 24 E., MDM

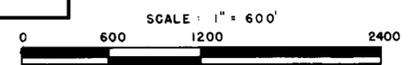

UNSURVEYED

FILED
AUG 9 1981
STATE ENGINEER'S OFFICE

MAP
TO ACCOMPANY APPLICATION TO APPROPRIATE
WATER FOR
DOMESTIC AND STOCKWATER
BY WALT ASHTON
FROM
JENNY CREEK