



STATE OF NEVADA, } SS.
COUNTY OF ELKO..... }

I, CHARLES C. ARMUTH JR. BEING FIRST DULY SWORN, DEPOSE AND SAY THAT THIS MAP, CONSISTING OF ONE SHEETS, HAS BEEN CORRECTLY DRAWN TO THE DESIGNATED SCALE FROM FIELD NOTES OF A SURVEY MADE BY ME ON THE 3RD DAY OF OCTOBER 1981; THAT IT TRULY AND CORRECTLY REPRESENTS THE PROPOSED LOCATION AND EXTENT OF THE WORKS USED TO DIVERT WATER FROM UNDERGROUND IN ELKO COUNTY, BY EDWARD A. BARRINGTON FOR IRRIGATION AND DOMESTIC PURPOSES. THAT THE PROPOSED POINT OF DIVERSION, THE APPROXIMATE LOCATION AND SIZE OF THE DIVERTING CHANNEL, ALL RESERVOIRS OR BASINS, THE LOCATION AND NAMES OF ALL OTHER WORKS WHICH WILL CROSS OR CONNECT WITH THE PROPOSED WORKS, AND THE BOUNDARY OF ALL LANDS, SHOWING BY 40-ACRE SUBDIVISIONS THE AREAS PROPOSED TO BE IRRIGATED, ARE FULLY AND CORRECTLY DESIGNATED THEREON.

Charles C. Armuth Jr.
STATE WATER RIGHT SURVEYOR

SUBSCRIBED AND SWORN TO BEFORE ME
THIS 14TH DAY OF OCTOBER, 1981.

Nancy M. Foster
NOTARY PUBLIC IN AND FOR ELKO COUNTY, NEVADA.

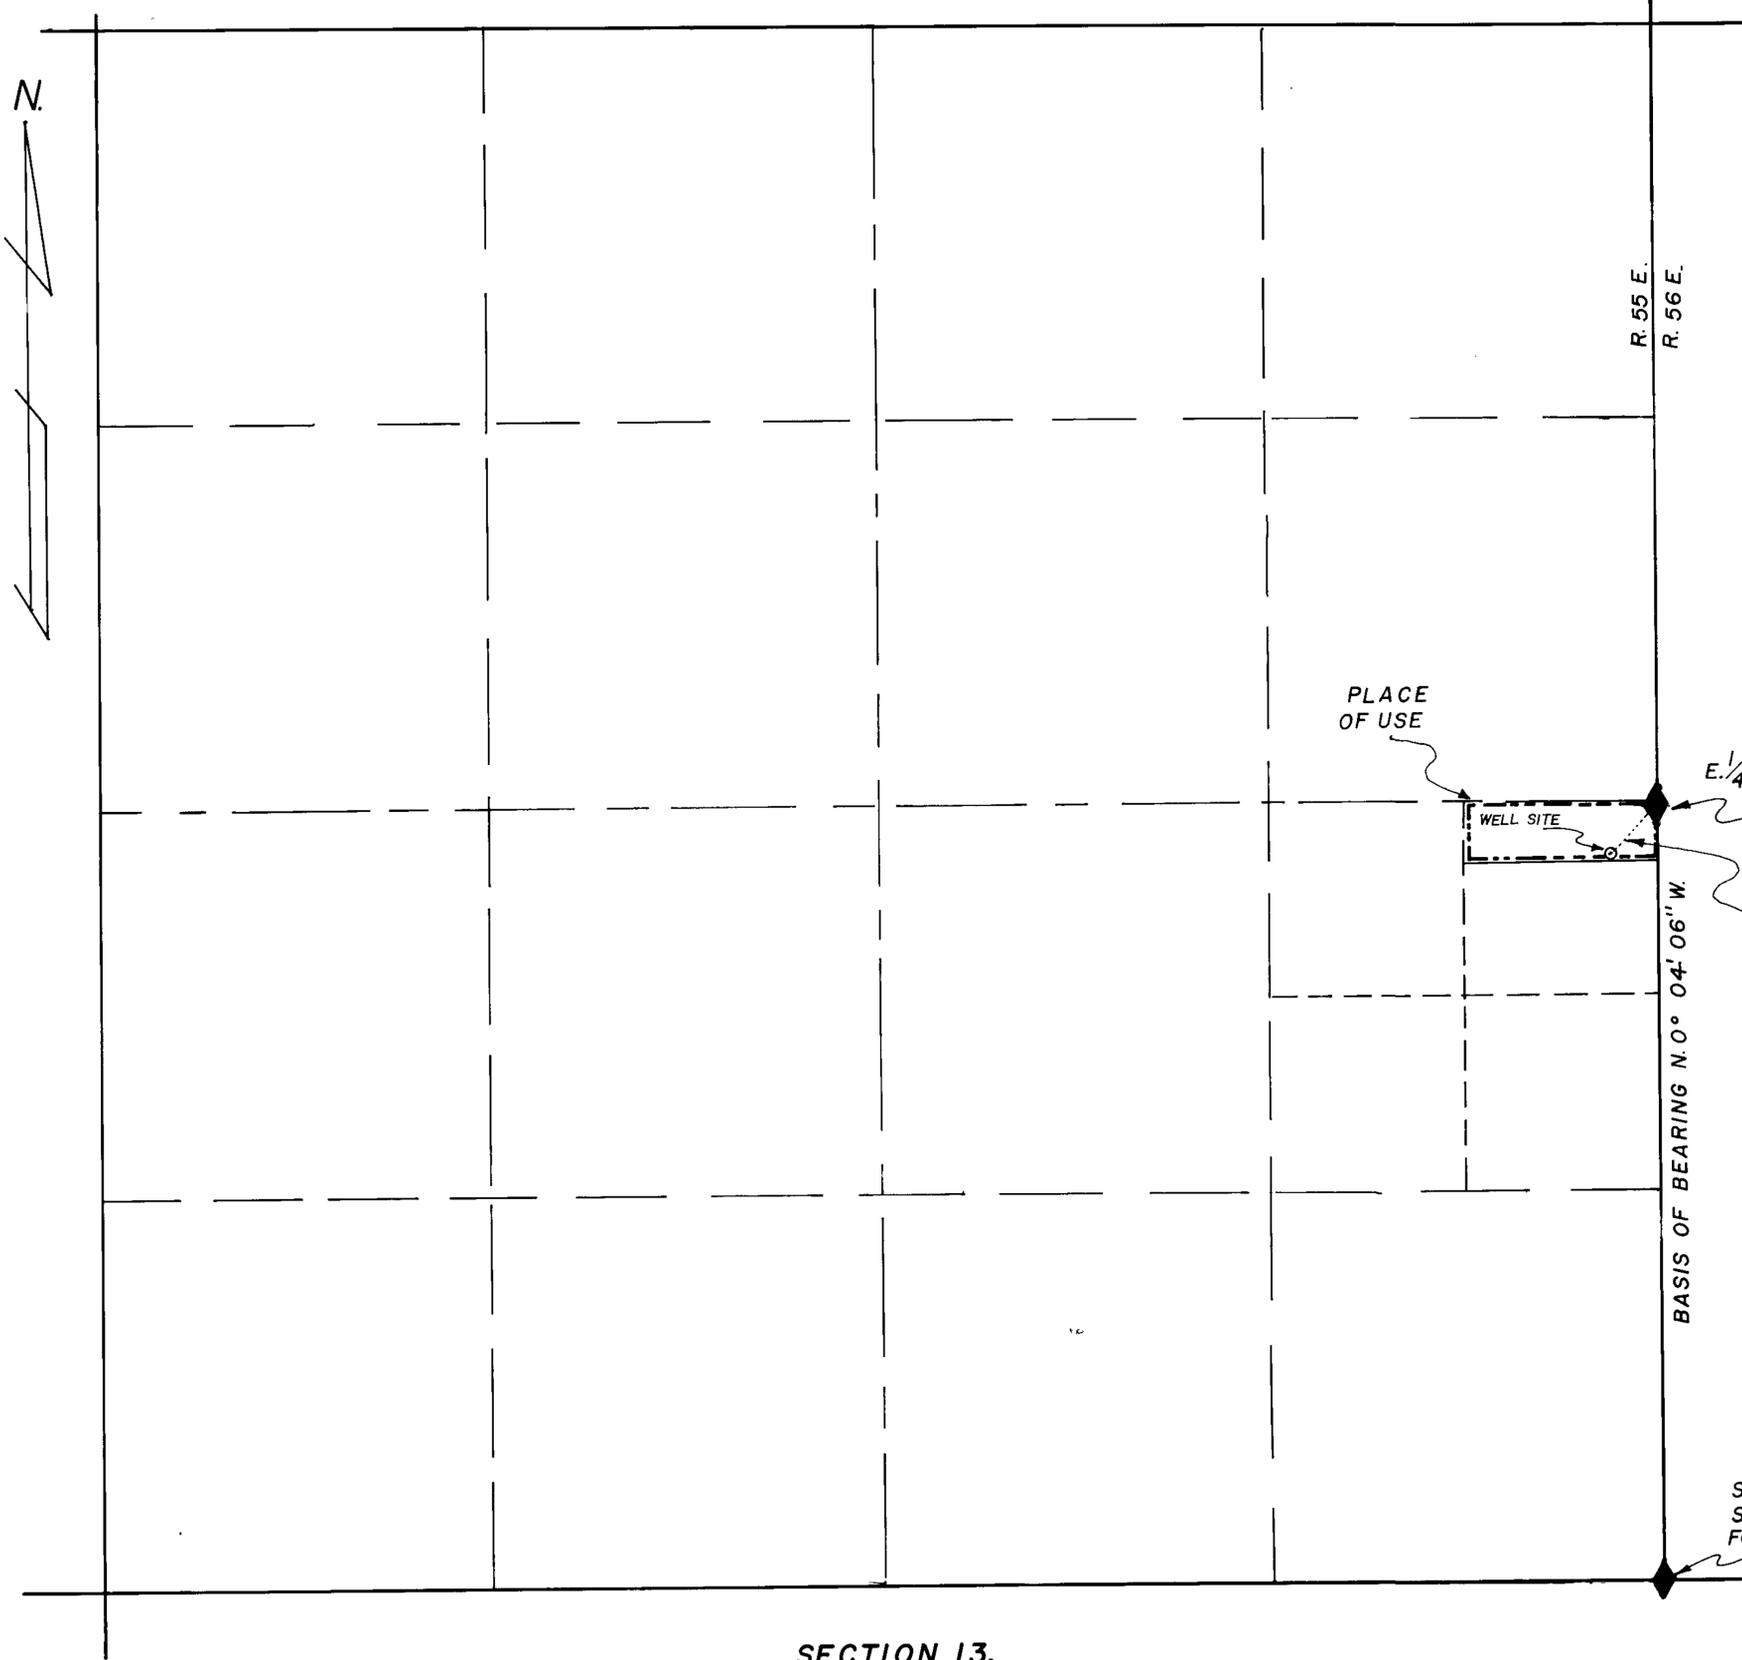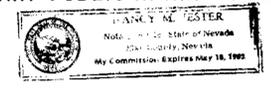


SECTION 13,
T. 34 N., R. 55 E., M.D.B. & M.

E. 1/4 CORNER SECTION 13,
FOUND BRASSCAP

TIE:
N. 40° 25' E.,
225.56 FEET.

BASIS OF BEARING N. 0° 04' 06" W.

SE. CORNER
SECTION 13,
FOUND BRASSCAP

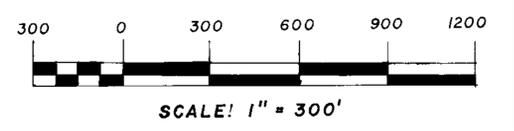

FILED
OCT 19 1981
STATE ENGINEER'S OFFICE

RECEIVED
OCT 18 1981
STATE ENGINEER'S OFFICE
ELKO OFFICE

43758
MAP
TO ACCOMPANY APPLICATION
TO APPROPRIATE WATER
FROM UNDERGROUND
FOR IRRIGATION & DOMESTIC
BY EDWARD A. BARRINGTON

43758 43758