



STATE OF NEVADA
 COUNTY OF WASHOE SS:

I, Ernest E. Mulier, Sr., being first duly sworn, depose and say that this map, consisting of one sheet, has been correctly drawn to the designated scale from field notes of a survey made by me on the 19th day of May, 1980; that it truly and correctly represents the proposed location and extent of the works used to divert water from an underground source in Churchill County by Clyde H. Höhnholt for irrigation and domestic purposes. That the proposed point of diversion, the approximate location and size of the diverting channel, all reservoirs or basins, the location and names of all other works which will cross or connect with the proposed works, and the boundary of all lands, showing by 40-acre subdivisions the areas proposed to be irrigated, are fully and correctly designated thereon.



Ernest E. Mulier, Sr.
 State Water Right Surveyor No. 273

Subscribed and sworn to before me this 11th day of May, 1981.

Spencer P. Higgins
 Notary Public in and for Nevada

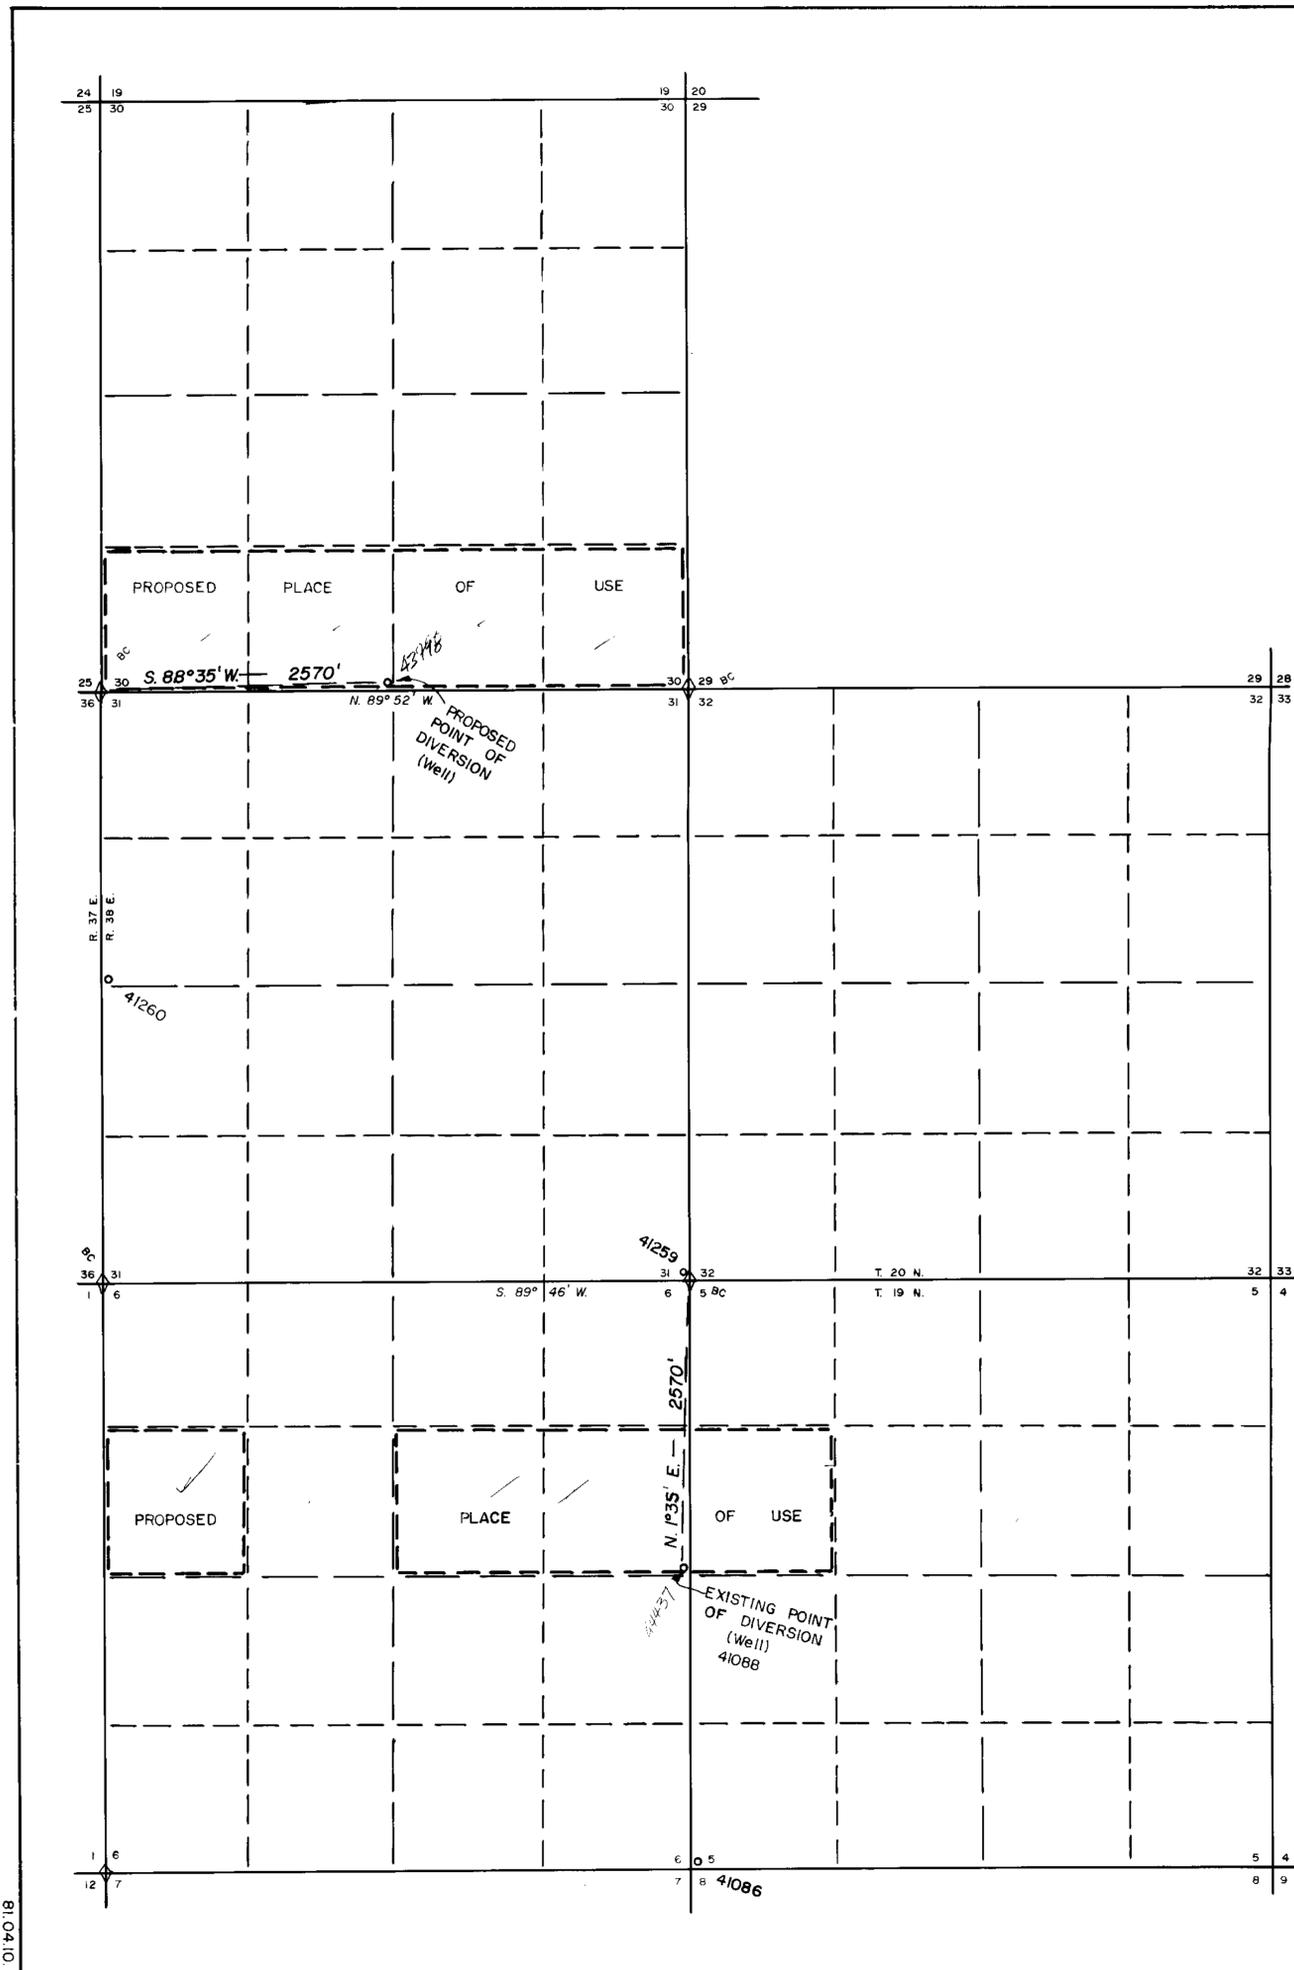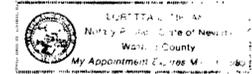

Basis of bearings shown on this map is Government plat dated June 1973.

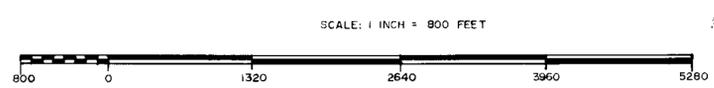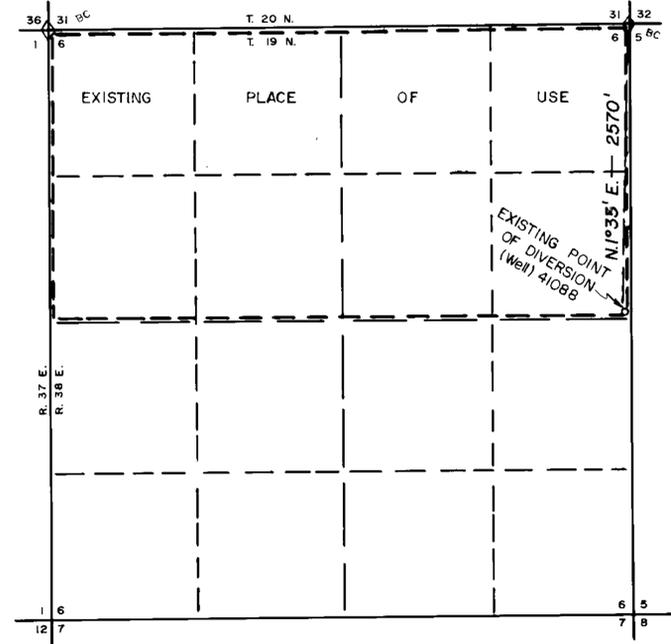

43798 + 41088 4437 9 May 1981
 MAP
 TO ACCOMPANY APPLICATION TO CHANGE
 POINT OF DIVERSION & PLACE OF USE OF
 A PORTION OF APPLICATION No. 41088 BY
 CLYDE H. HÖHNHOLT
 FOR
 IRRIGATION AND DOMESTIC PURPOSES
 FROM
 AN UNDERGROUND SOURCE
 BIG E, INC., 750 WEST PUEBLO ST., RENO, NEV., 89509 81.04.10.



44437 43798