


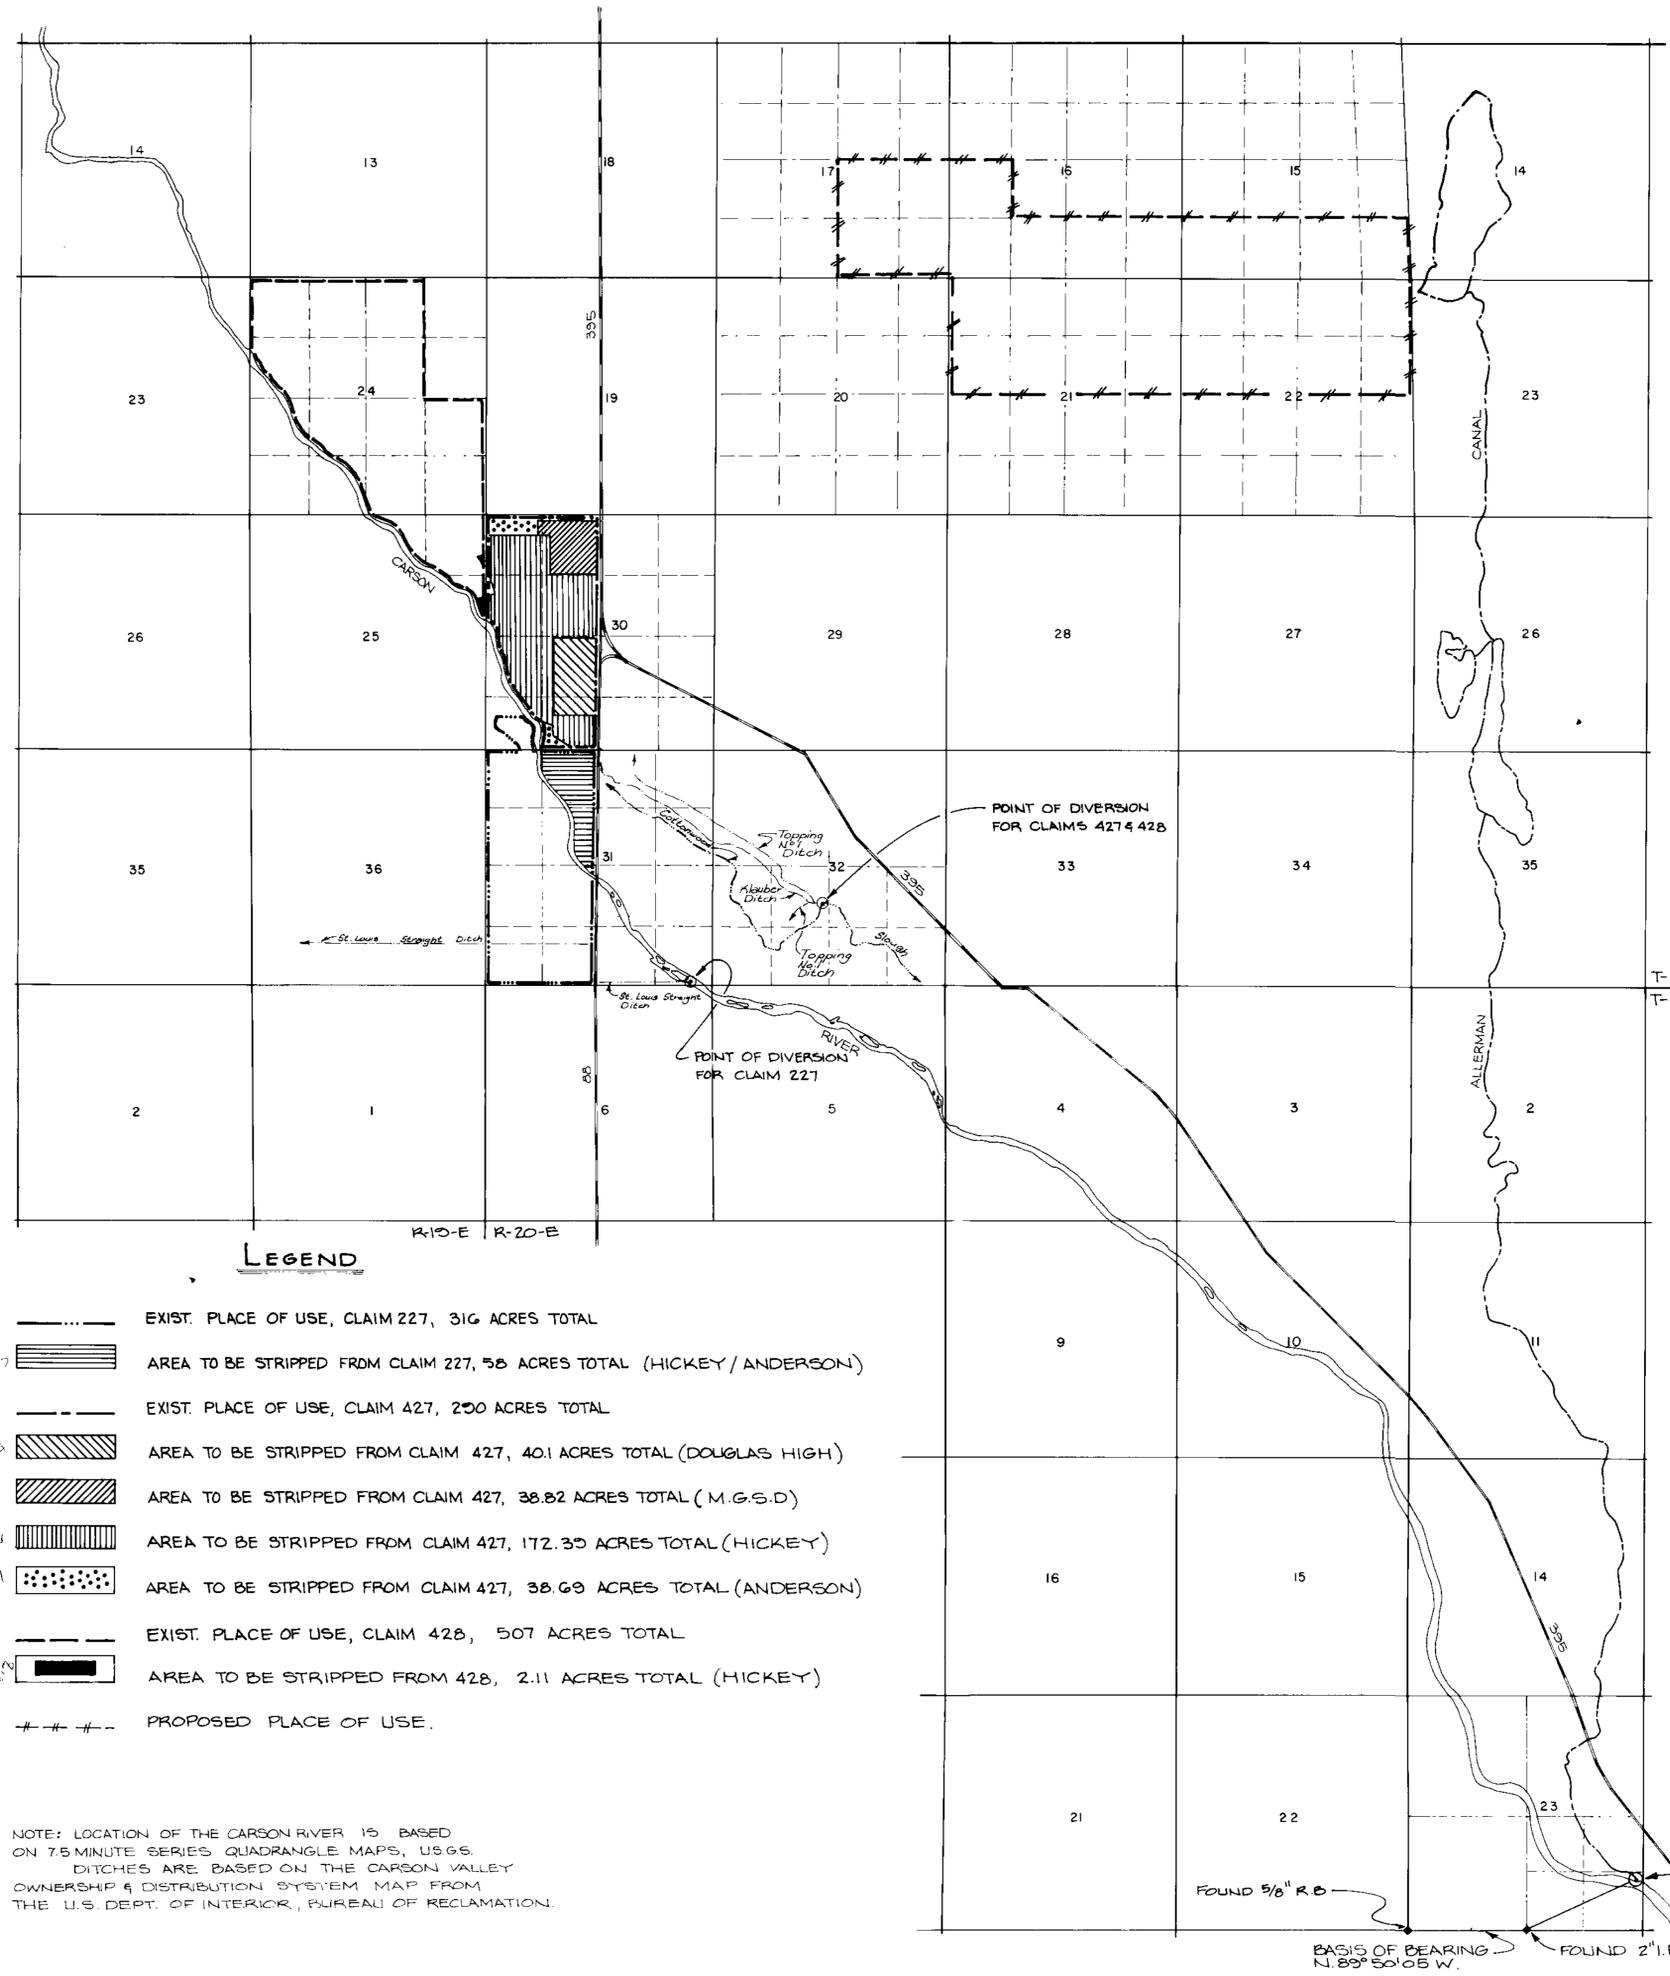

NORTH

RESOURCE CONCEPTS INC.
340 North Minnesota Street, Carson City, Nevada 89701 (702) 883-1600

PLANNING · ENGINEERING · ARCHITECTURE




STATE OF NEVADA
CARSON CITY S.S.

I, BRUCE R. SCOTT, BEING FIRST DULY SWORN, DEPOSE AND SAY THAT THIS MAP, CONSISTING OF ONE SHEET, HAS BEEN DRAWN CORRECTLY TO SCALE FROM RECORDED INFORMATION AND FIELD NOTES OF A SURVEY MADE UNDER MY SUPERVISION ON THE 14TH DAY OF MAY 1981. THAT IT TRULY AND CORRECTLY REPRESENTS THE PROPOSED LOCATION AND EXTENT OF THE WORKS USED TO DIVERT WATER FROM CARSON RIVER AND TRIBUTARIES IN DOUGLAS COUNTY BY JOHN B. ANDERSON AND EDITH ANDERSON FOR IRRIGATION PURPOSES, THAT THE PROPOSED POINT OF DIVERSION AND THE BOUNDARY OF ALL LANDS, SHOWING BY 40 ACRE SUBDIVISIONS THE AREAS WHERE THE WATER IS TO BE USED, ARE FULLY AND CORRECTLY DESIGNATED HEREON.


Bruce R. Scott
STATE WATER RIGHT SURVEYOR NO 427

SUBSCRIBED AND SWORN TO BEFORE ME
THIS 29th DAY OF May 1981. NOTARY
PUBLIC IN AND FOR LYON COUNTY, NEVADA.

Carol A. Smith

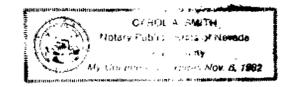

BASIS OF BEARING: BASED ON
RECORDED MAP # 66702 ON
FILE AT DOUGLAS COUNTY
RECORDER.

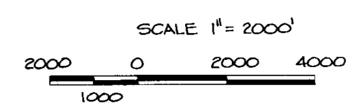

42, 43, 14, 15, 16, 17, 18



MAP
TO ACCOMPANY APPLICATIONS TO CHANGE THE
POINT OF DIVERSION AND PLACE OF USE OF
A PORTION OF CLAIMS 227, 427 & 428
BY
JOHN B. ANDERSON & EDITH ANDERSON
FOR IRRIGATION AS DECREED
FROM THE CARSON RIVER AND TRIBUTARIES
IN DOUGLAS COUNTY, NEVADA

LEGEND

- EXIST. PLACE OF USE, CLAIM 227, 316 ACRES TOTAL
- [Hatched pattern] AREA TO BE STRIPPED FROM CLAIM 227, 58 ACRES TOTAL (HICKEY/ANDERSON)
- EXIST. PLACE OF USE, CLAIM 427, 250 ACRES TOTAL
- [Diagonal hatched pattern] AREA TO BE STRIPPED FROM CLAIM 427, 40.1 ACRES TOTAL (DOUGLAS HIGH)
- [Diagonal hatched pattern] AREA TO BE STRIPPED FROM CLAIM 427, 38.82 ACRES TOTAL (M.G.S.D)
- [Vertical hatched pattern] AREA TO BE STRIPPED FROM CLAIM 427, 172.35 ACRES TOTAL (HICKEY)
- [Dotted pattern] AREA TO BE STRIPPED FROM CLAIM 427, 38.69 ACRES TOTAL (ANDERSON)
- EXIST. PLACE OF USE, CLAIM 428, 507 ACRES TOTAL
- [Solid black] AREA TO BE STRIPPED FROM 428, 2.11 ACRES TOTAL (HICKEY)
- - - - - PROPOSED PLACE OF USE.

NOTE: LOCATION OF THE CARSON RIVER IS BASED ON 7.5 MINUTE SERIES QUADRANGLE MAPS, USGS. DITCHES ARE BASED ON THE CARSON VALLEY OWNERSHIP & DISTRIBUTION SYSTEM MAP FROM THE U.S. DEPT. OF INTERIOR, BUREAU OF RECLAMATION.

65286-T 65285-T 65284-T 65283-T 43818 43817 43816 43815 43814 43813

BRUNING 44131 39958