


Sections 15, 16, & 22

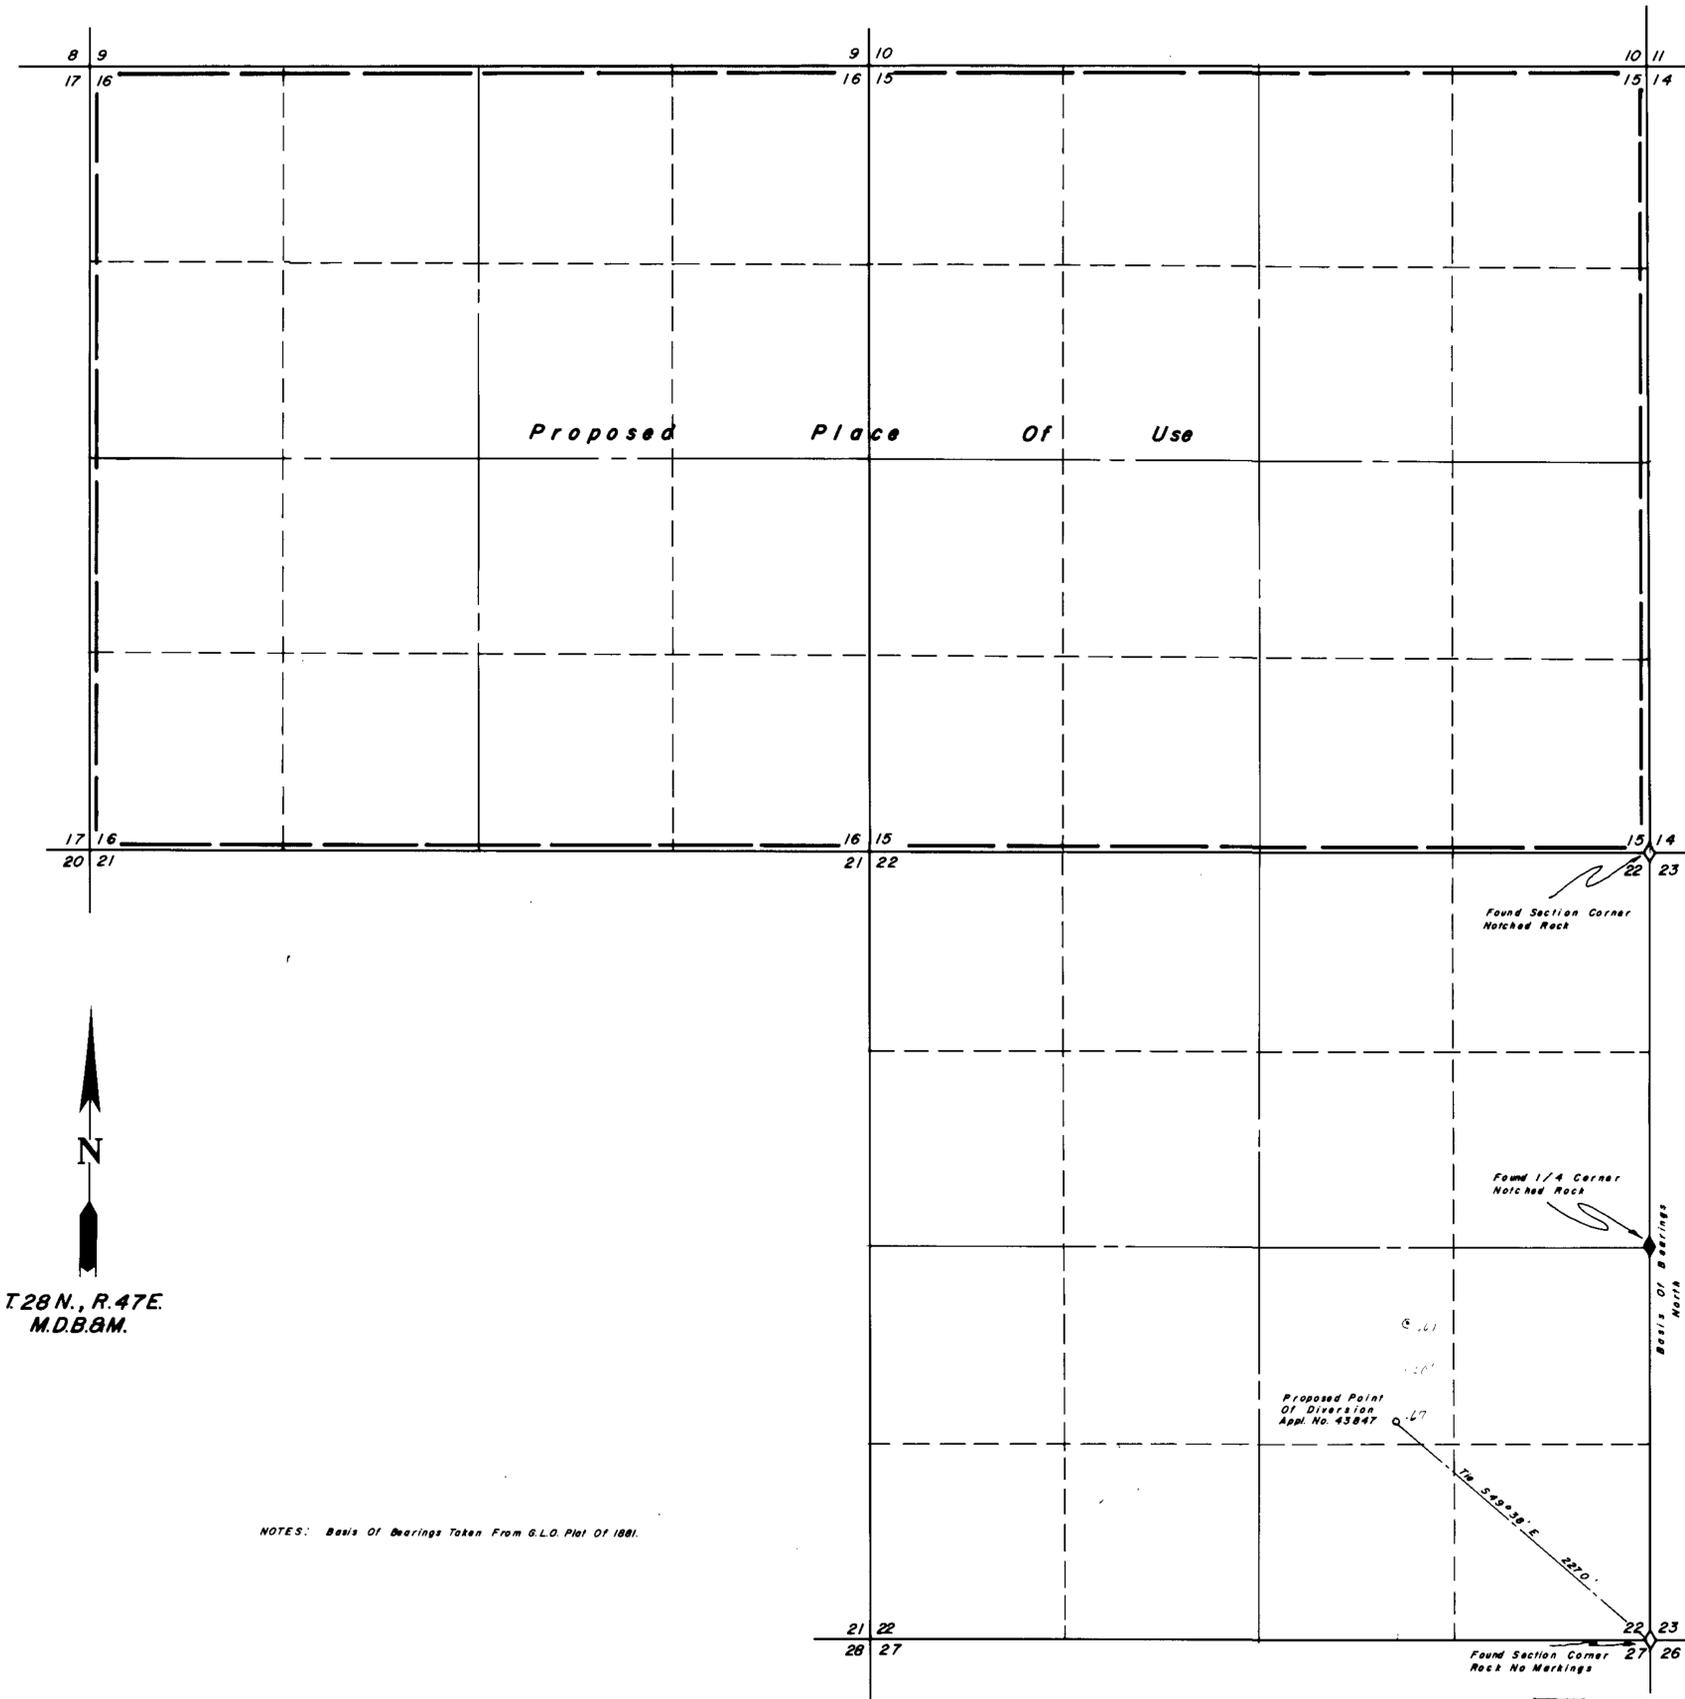


  
 T.28 N., R.47 E.  
 M.D.B.M.


NOTES: Basis Of Bearings Taken From G.L.O. Plot Of 1881.

State of Nevada } S.S.  
 County of Humboldt }  
 I, Robert N. Caldwell, being first duly sworn, depose and say that this map, consisting of one sheets, has been correctly drawn from field notes of a survey made by me during October, 1981, that it truly and correctly represents the location and extent of the works used to divert water from underground in Lander County by Terry D. Summers for mining, milling & domestic purposes, that the proposed point of diversion, the approximate location and size of the diverting channel, all reservoirs or basins, the locations and names of all other works which will cross or connect with the proposed works, and the boundary of all lands, showing by 40-acre subdivisions the areas proposed to be irrigated, are fully and correctly designed and shown.



Subscribed and sworn to before me this 16<sup>th</sup> day of October 1981.

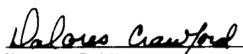  
 Notary Public

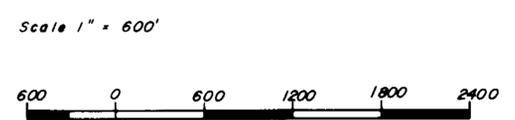

**FILED**  
 NOV 5 1981  
 STATE ENGINEER'S OFFICE  
**RECEIVED**  
 NOV 6 1981  
 STATE ENGINEER'S OFFICE

Desert - Mountain Surveying Company  
 146 West Second Street  
 Winnemucca, Nevada 89445

43847  
**Map To Accompany Application**  
**To Appropriate Water From Underground**  
**Under Application Number 43847**  
**By Terry D. Summers**  
**For Mining, Milling & Domestic Purposes**  
 Lander County Nevada

43847