



NORTH

RESOURCE CONCEPTS INC.
340 North Minnesota Street, Carson City, Nevada 89701
(702) 883 - 1600

PLANNING · ENGINEERING · ARCHITECTURE

JOB NO. 6048.3
DATE
REVISED
DRAWN BY S.G.P.
Sheet 1 of 1




STATE OF NEVADA
CARSON CITY S.S.

I, BRUCE R. SCOTT, BEING FIRST DULY SWORN, DEPOSE AND SAY THAT THIS MAP CONSISTING OF ONE SHEET, HAS BEEN DRAWN CORRECTLY TO THE DESIGNATED SCALE, FROM FIELD NOTES OF A SURVEY MADE UNDER MY SUPERVISION AND DIRECTION, ON THE 18TH DAY OF MAY 1981, THAT IT TRULY AND CORRECTLY REPRESENTS THE PROPOSED LOCATION AND EXTENT OF THE WORKS USED TO DIVERT WATER FROM AN UNDERGROUND SOURCE IN DOUGLAS COUNTY BY WILLIAM LYNN AND EVA DEE MAGILL, FOR QUASI-MUNICIPAL PURPOSES, THAT THE PROPOSED POINT OF DIVERSION AND THE BOUNDARY OF ALL LANDS, SHOWING BY 40 ACRE SUB-DIVISIONS THE AREAS WHERE THE WATER IS TO BE USED, ARE FULLY AND CORRECTLY DESIGNATED HEREON.

Bruce R. Scott
STATE WATER RIGHT SURVEYOR NO 427


SUBSCRIBED AND SWORN TO BEFORE ME THIS 16TH DAY OF June 1981. NOTARY PUBLIC IN AND FOR LYON COUNTY, NEVADA

Carol A. Smith

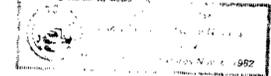


--- EXIST. PLACE OF USE
- - - - - PROPOSED PLACE OF USE (MAGILL PROPERTY)

BASIS OF BEARING:
BASED ON WATER RIGHT
MAP PERM 35630

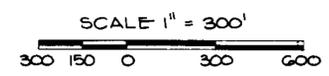

FILED
OCT 26 1981
STATE ENGINEER & SURVEYOR

MAP
TO ACCOMPANY APPLICATION TO CHANGE
THE POINT OF DIVERSION
FOR QUASI-MUNICIPAL PURPOSES
BY
WILLIAM LYNN AND EVA DEE MAGILL
FROM AN UNDERGROUND SOURCE
IN DOUGLAS COUNTY, NEVADA

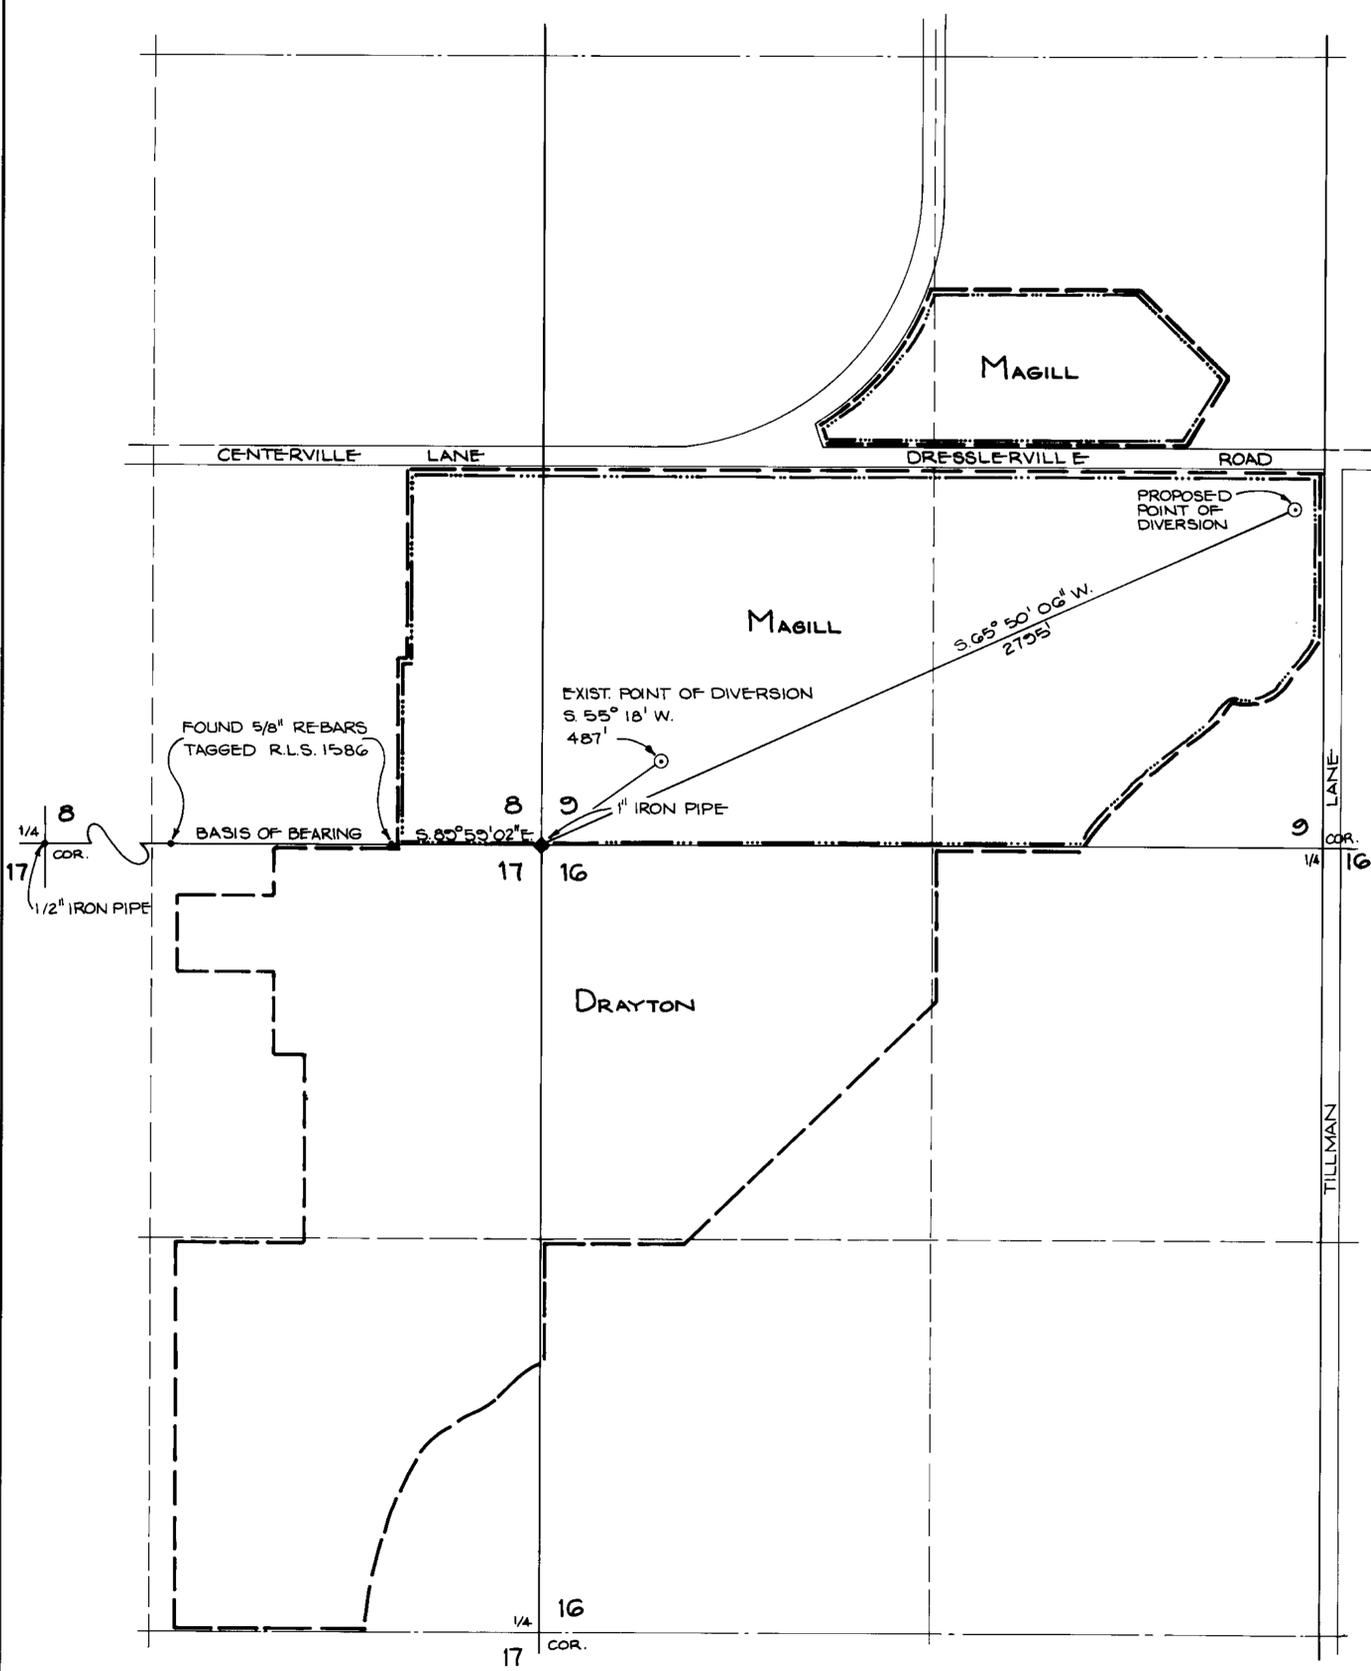

T-12-N, R-20-E, M.D.B. & M.

43866

BEUING 44.131.39858