






STATE OF NEVADA }  
COUNTY OF WASHOE } SS

I, TIMOTHY F. HOLT, BEING FIRST DULY SWORN, DEPOSE AND SAY THAT THIS MAP, CONSISTING OF ONE SHEET, HAS BEEN CORRECTLY DRAWN TO THE DESIGNATED SCALE FROM FIELD NOTES OF A SURVEY CONDUCTED UNDER MY SUPERVISION AND DIRECTION BETWEEN THE 12<sup>TH</sup> DAY OF January, 1981, AND THE 12<sup>TH</sup> DAY OF January, 1981; THAT IT TRULY AND CORRECTLY REPRESENTS THE PROPOSED LOCATION AND EXTENT OF THE WORKS USED TO DIVERT WATER FROM THE UNDERGROUND SOURCE IN NYE COUNTY, NEVADA BY GLEN R. SHARP FOR IRRIGATION PURPOSES; THAT THE PROPOSED POINT OF DIVERSION, THE APPROXIMATE LOCATION AND SIZE OF ALL SIGNIFICANT PHYSICAL FEATURES IN RELATION TO THIS APPLICATION SUCH AS STREAMS, DITCHES, SPRINGS, ROADS, FENCES OR POWER LINES AND THE BOUNDARY OF LANDS SHOWING BY THE NEAREST SIXTEENTH ALIQUOT PARTS SUBDIVISION OF THE SECTION, THE AREAS TO BE USED FOR PURPOSES REFERRED TO ABOVE ARE FULLY AND CORRECTLY DESIGNATED THEREON.

T. F. Holt  
STATE WATER RIGHTS SURVEYOR N# 606

SUBSCRIBED AND SWORN TO BEFORE ME THIS 12th DAY OF July, 1981, NOTARY PUBLIC IN AND FOR Washoe COUNTY, NEVADA.

Michael A. Gansella  
NOTARY PUBLIC

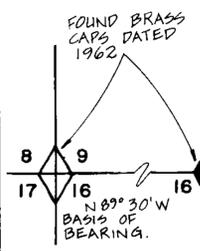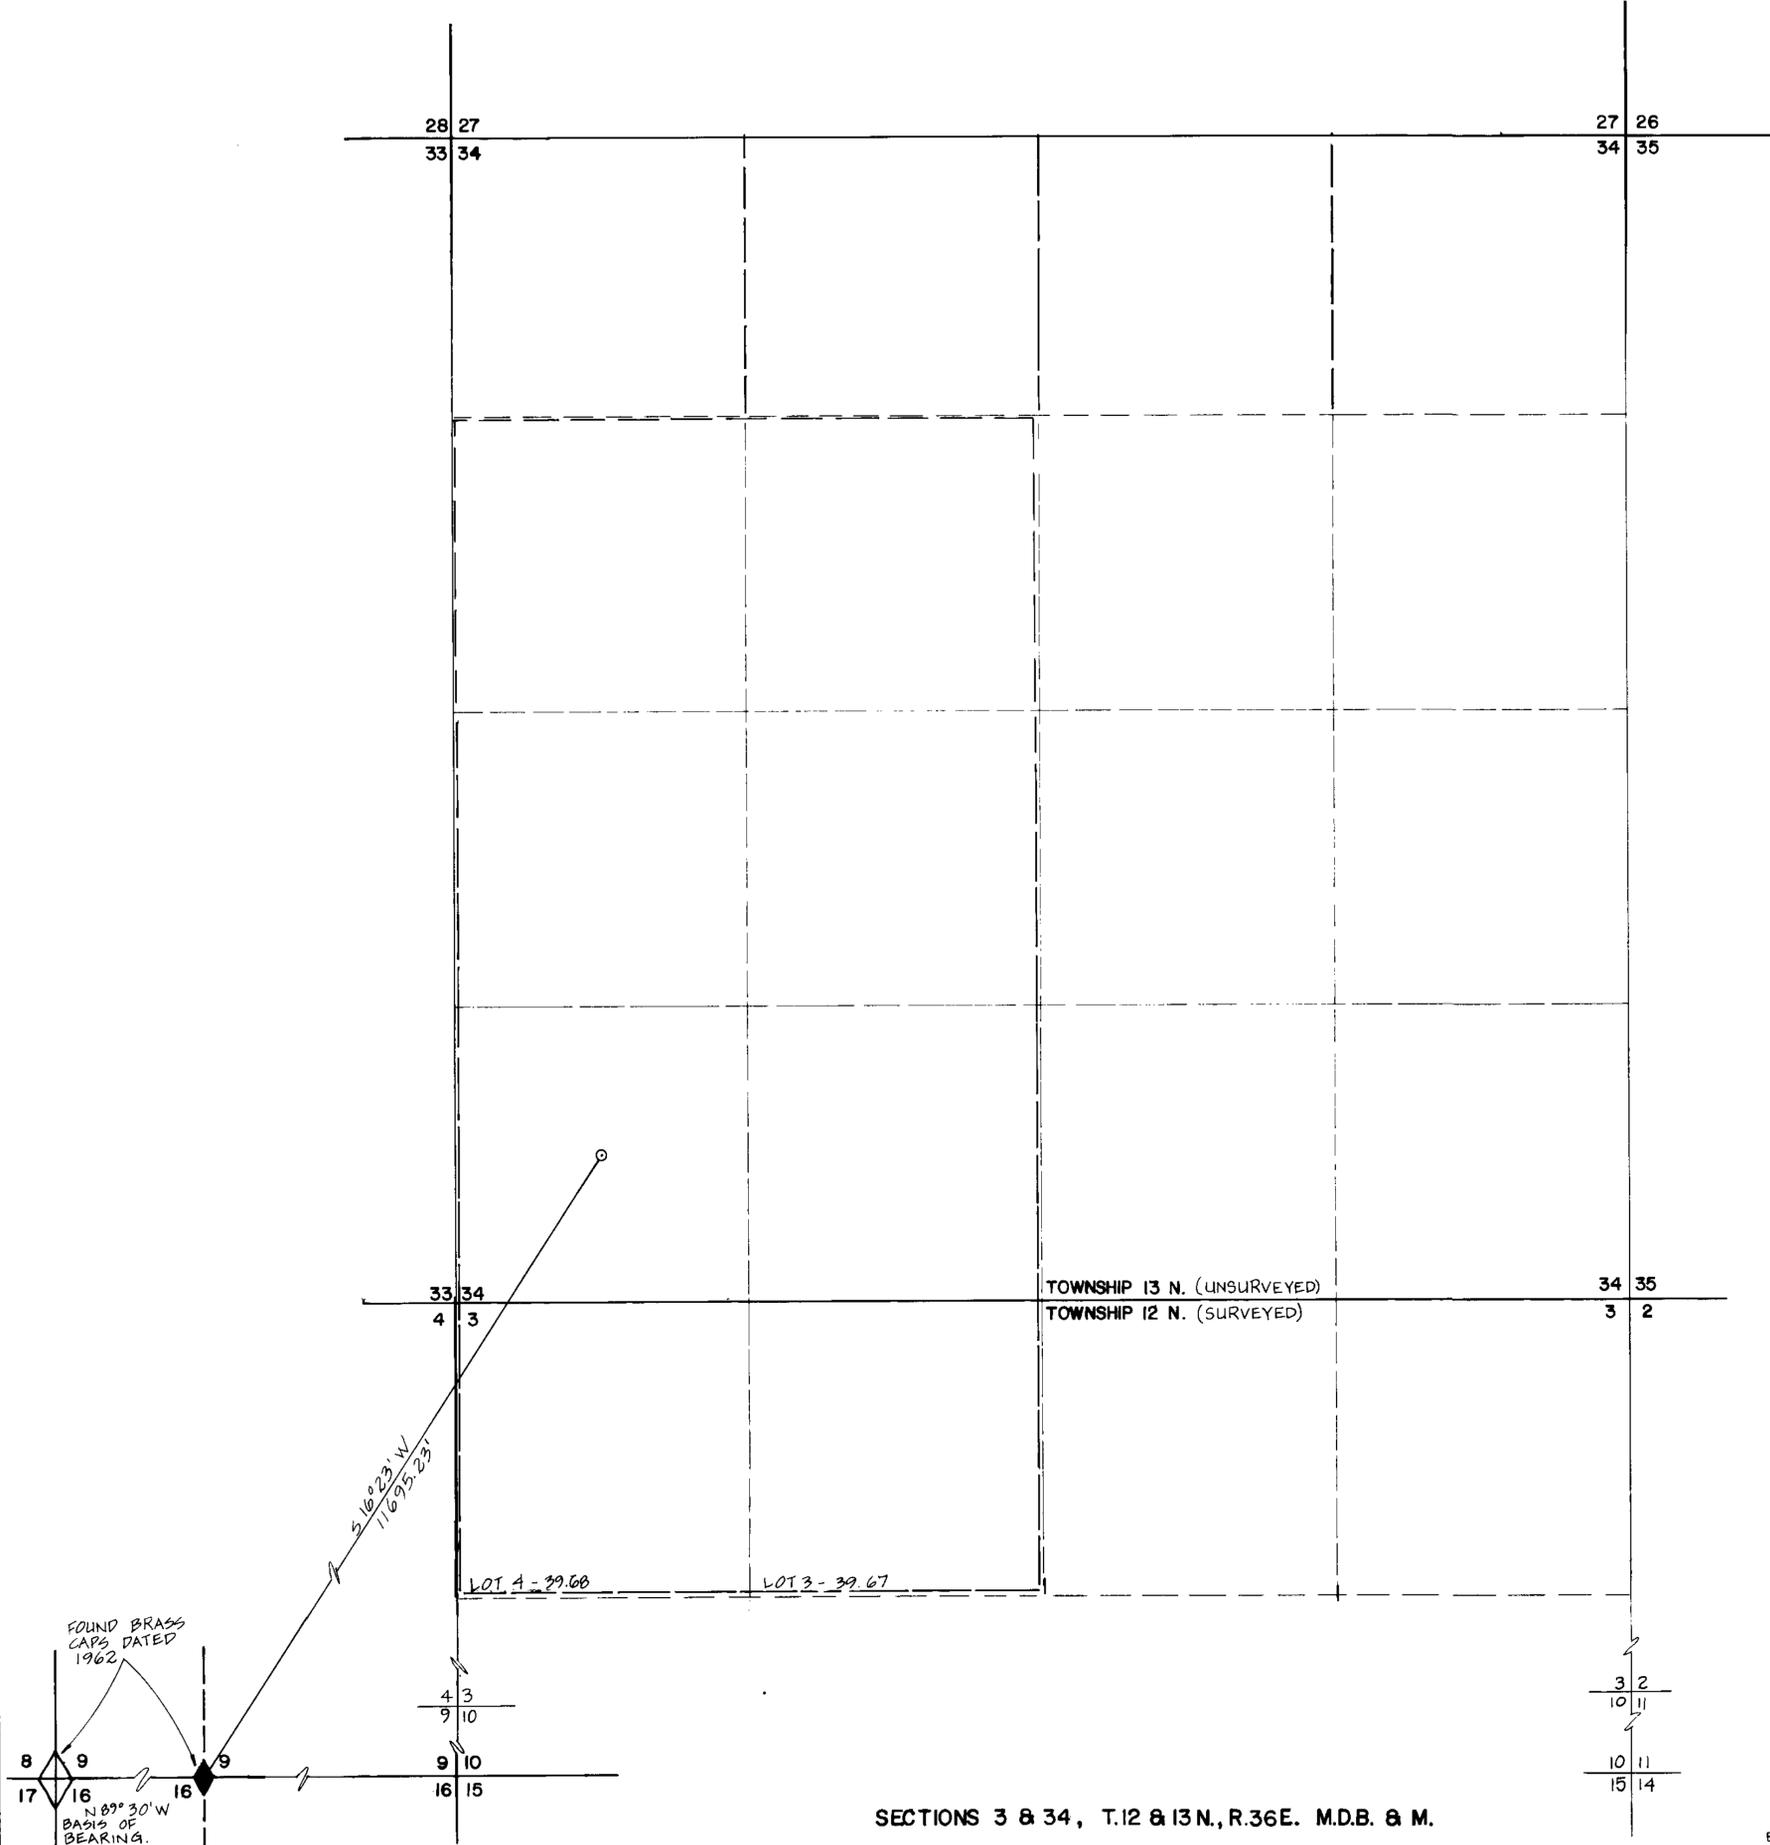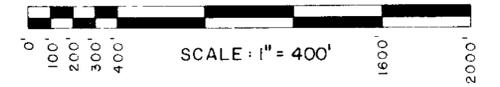

SECTIONS 3 & 34, T.12 & 13N., R.36E. M.D.B. & M.

BASIS OF BEARING ACCORDING TO LATEST BLM SURVEY PLAT DATED Dec. 13, 1965

*APP. Denied*

MAP TO ACCOMPANY APPLICATION FOR THE APPROPRIATION OF WATER FOR IRRIGATION PURPOSES FROM AN UNDERGROUND SOURCE IN NYE COUNTY, NEVADA BY GLEN R. SHARP

43915

43915