

STATE of NEVADA } S.S.  
 COUNTY of LYON }

I GEORGE H. DENSON, BEING FIRST DULY SWORN, DEPOSE AND SAY THAT THIS MAP CONSISTING OF ONE SHEET HAS BEEN CORRECTLY DRAWN TO THE DESIGNATED SCALE FROM FIELD NOTES OF A SURVEY MADE BY ME, ON THE 16<sup>th</sup> DAY OF June 1981, THAT IT TRULY AND CORRECTLY REPRESENTS THE PROPOSED LOCATION AND EXTENT OF WORKS USED TO DIVERT WATER FROM SURFACE SOURCES IN EMERALDA COUNTY BY CHARLES R. PEDRO FOR MINING, MILLING, AND DOMESTIC PURPOSES.

*George H. Denson*  
 GEORGE H. DENSON STATE WATER RIGHTS SURVEYOR N° 455

SUBSCRIBED AND SWORN BEFORE ME THIS 16<sup>th</sup> DAY OF June 1981.  
 NOTARY PUBLIC IN AND FOR LYON COUNTY, NEVADA.

*Judith A. Miller*  
 NOTARY PUBLIC



**LEGEND:**


-  SECTION CORNER (FOUND)
-  PT. OF DIVERSION

**BASIS OF BEARING:**



SOLAR OBSERVATION AT SW CORNER SEC. 19.

**PLACE OF USE:**

THE CONSTELLATION MILL SITE, A PART OF THE SW 1/4 OF SW 1/4, SEC. 19 AND NW 1/4 OF NW 1/4, SEC. 30 T. 2N., R. 36E., M.D.B. & M.

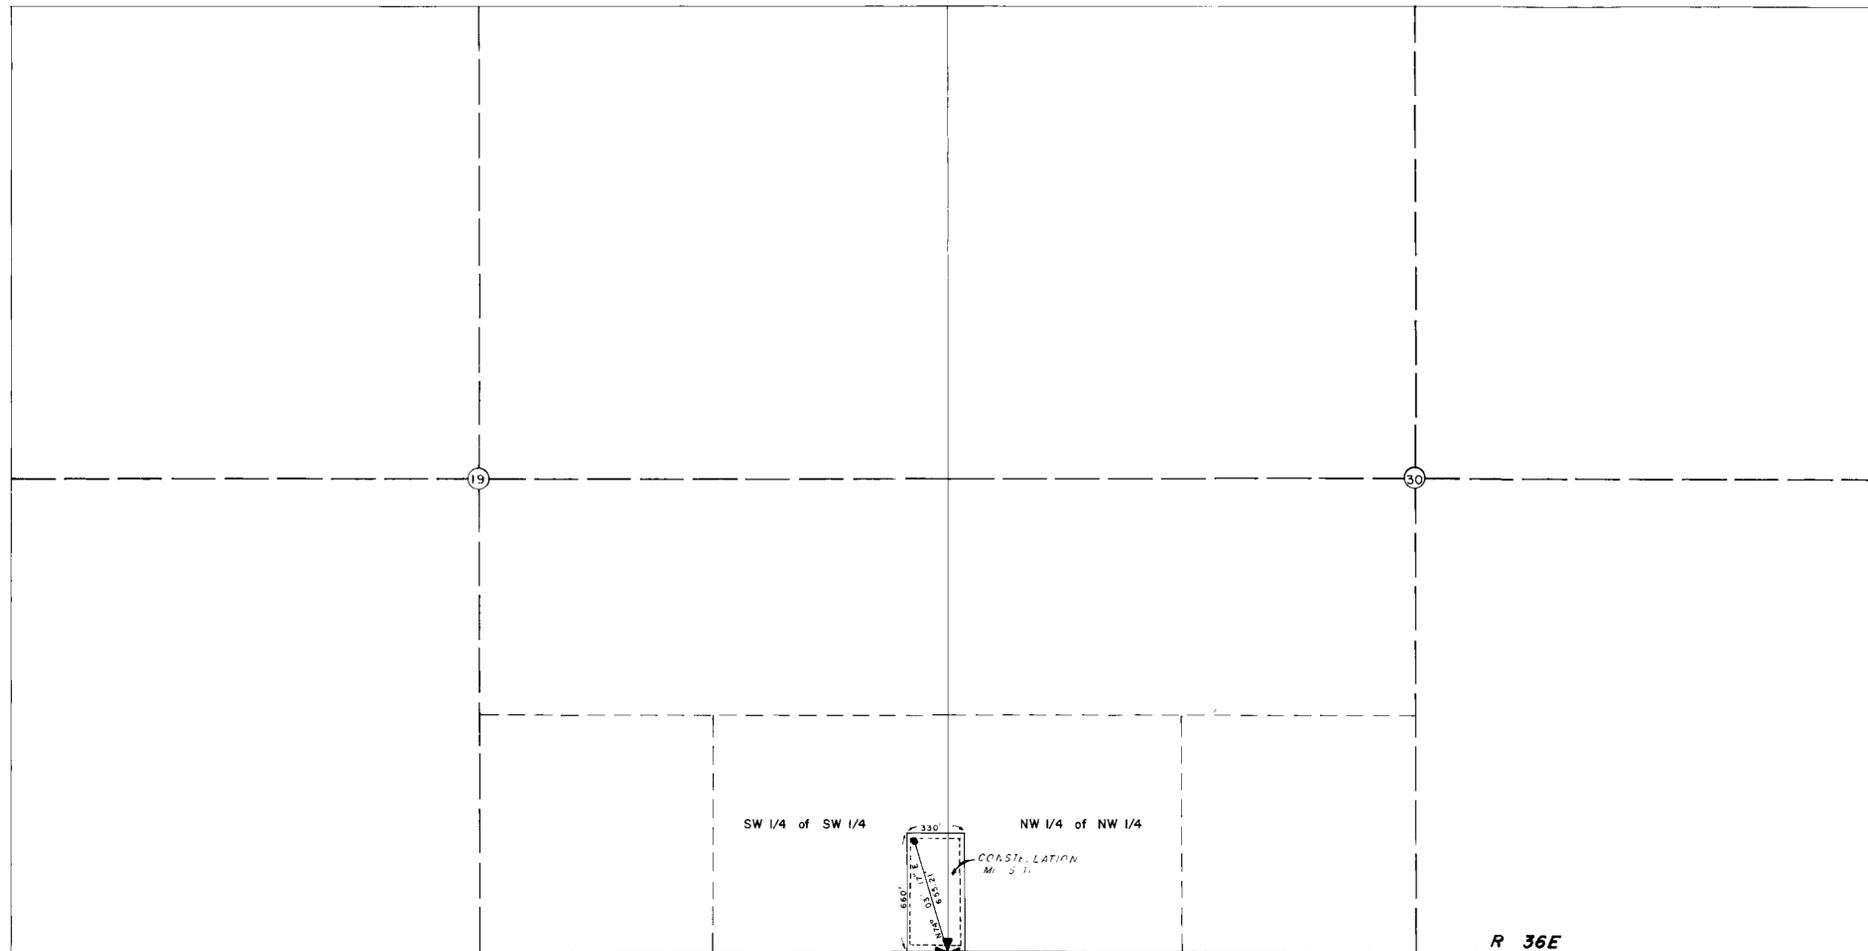

UNSURVEYED GROUND

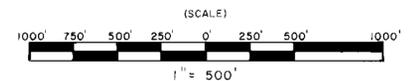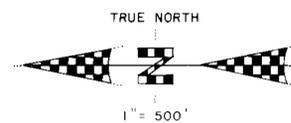

9-4-81  
 1981

43917

MAP TO ACCOMPANY APPLICATION TO APPROPRIATE WATER FROM UNDERGROUND SOURCES FOR MINING, MILLING, AND DOMESTIC USE.

BY: CHARLES R. PEDRO  
 ESMERALDA COUNTY, NEVADA  
 APPLICATION N° 43917

GEORGE H. DENSON  
 Surveying - Mapping  
 235 So. Main Yerington, NV 89447  
 (702) 463-3611

81-68

DRAWN BY: J.W. BARNEY

43917