


T.34 N., R.35 E.
M.D. B & M.

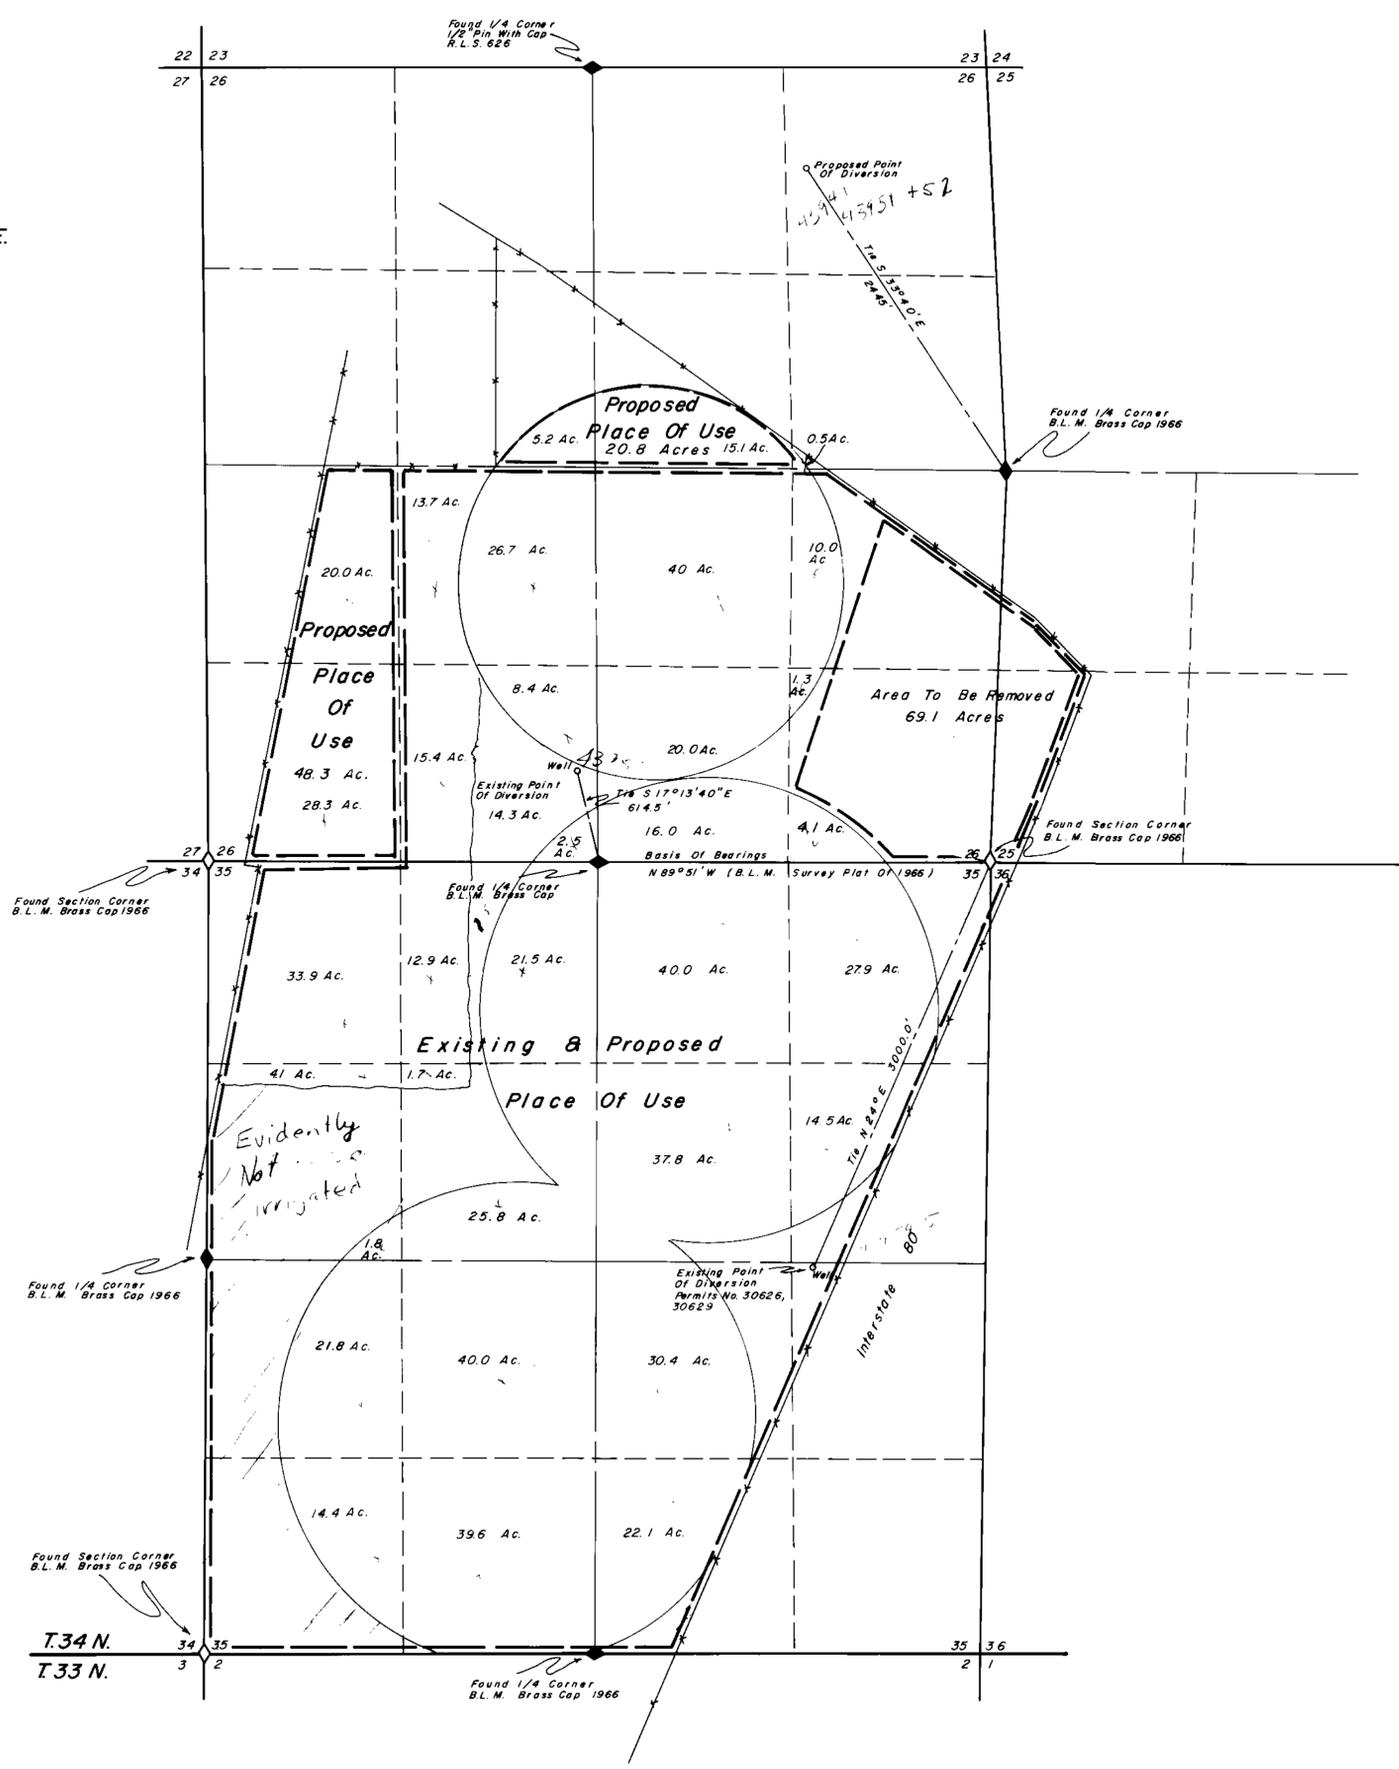


State of Nevada }
 County of Humboldt } S.S.

I, Robert N. Caldwell, being first duly sworn, depose and say that this map, consisting of one sheets, has been correctly drawn from field notes of a survey made by me during March, 1981, that it truly and correctly represents the location and extent of the works used to divert water from underground in Pershing County by MINLOVE Inc. for irrigation purposes, that the proposed point of diversion, the approximate location and size of the diverting channel, all reservoirs or basins, the locations and names of all other works which will cross or connect with the proposed works, and the boundary of all lands, showing by 40-acre subdivisions the areas proposed to be irrigated, are fully and correctly designated thereon.



Subscribed and sworn to before me this 27th day of June 19 81.

Donna A. Turichell
 Notary Public

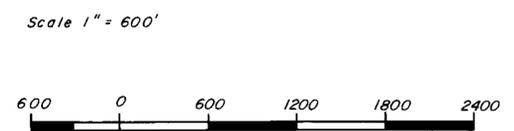

43949 50 51 52 54-5

Map To Accompany Application To Appropriate Water From Underground And To Change A Portion Of The Place Of Use Under Permits No. 30626 thru 30629 And To Change The Point Of Diversion Under Applications No. 43949, 43951 & 43952
 By MINLOVE Inc. For Irrigation Purposes
 Pershing County Nevada

FILED
 OCT 5 1981
 STATE ENGINEER'S OFFICE

Desert Mountain Surveying Co.
 146 West Second Street
 Winnemucca, Nevada 89445