

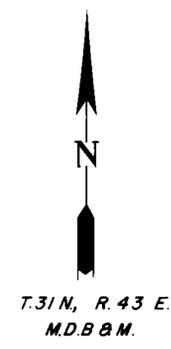


Section 20 & 29

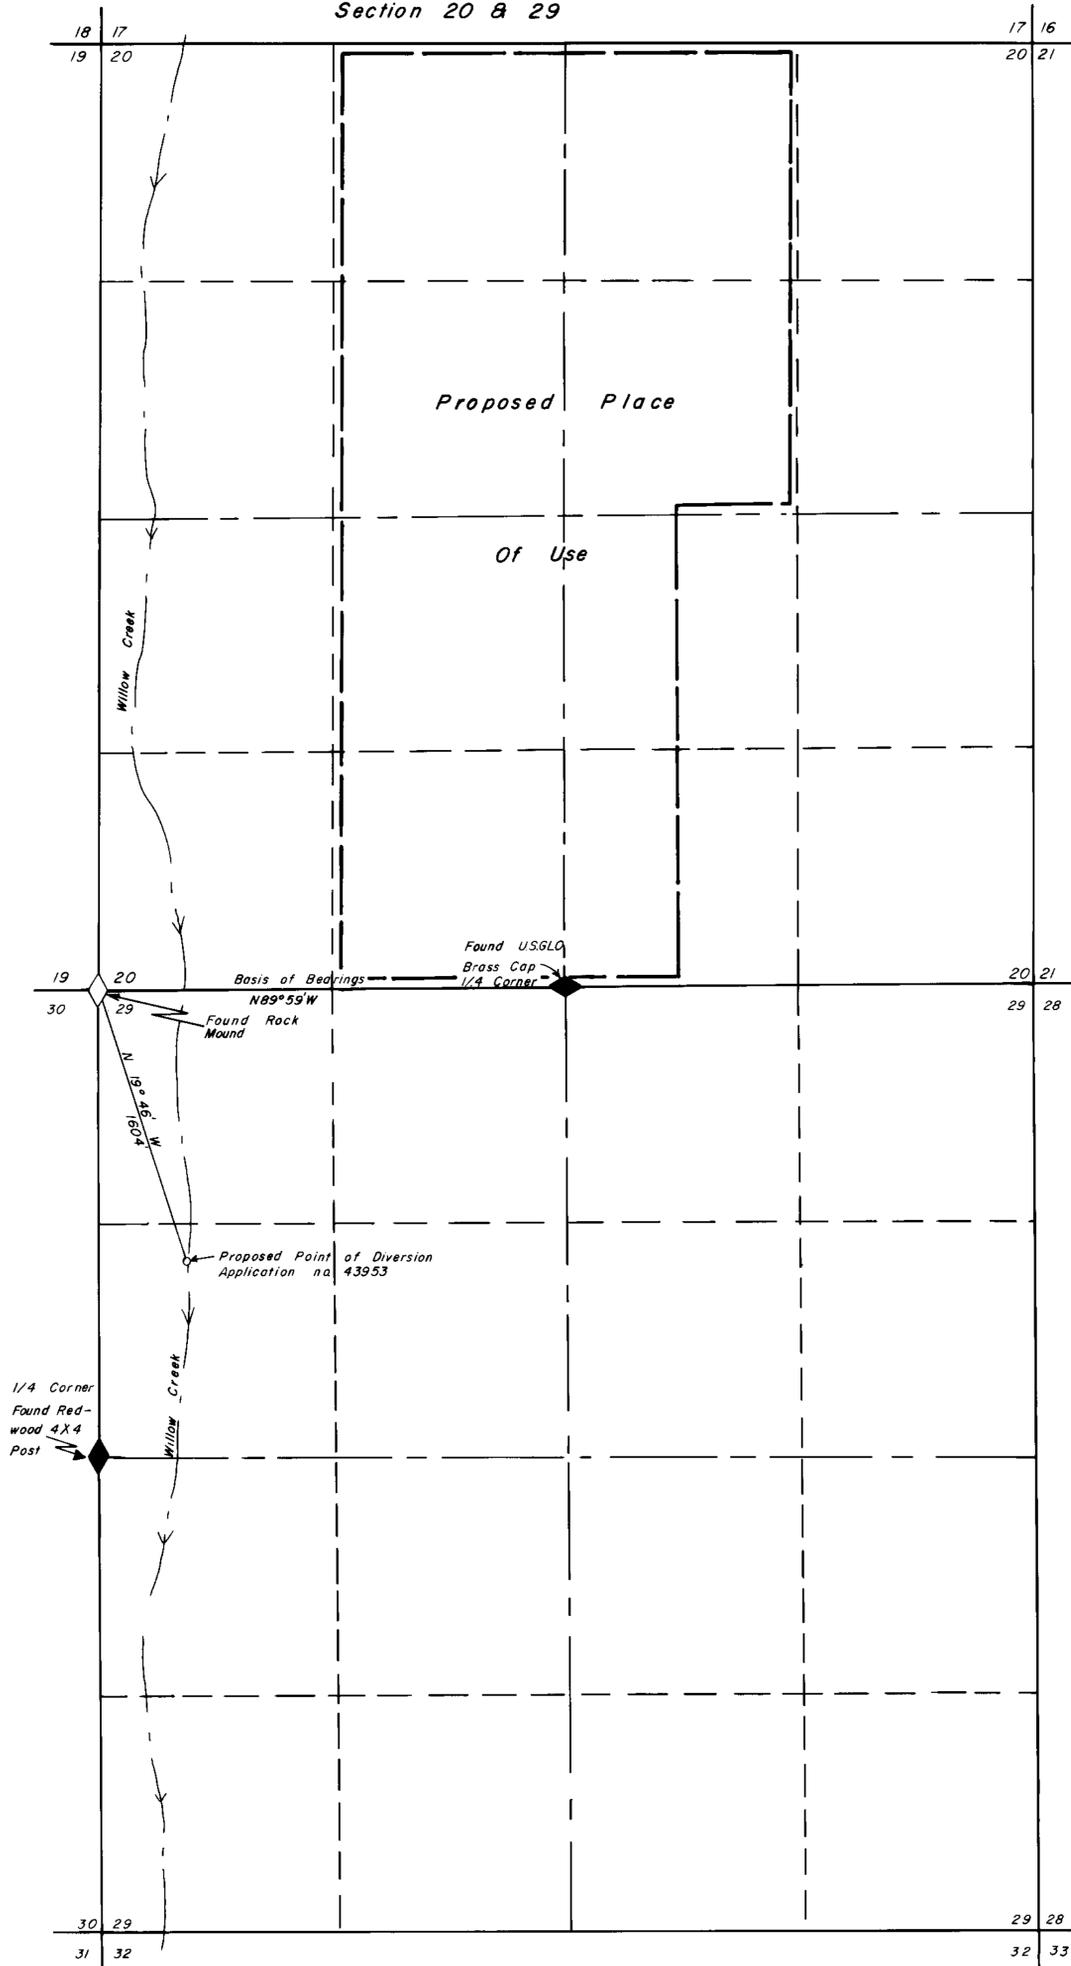

Notes:  
Basis of Bearing Derived From  
1914 G.L.O. Plat.

State of Nevada } S.S.  
County of Humboldt }  
I, John H. Milton III, being first duly sworn, depose and say that this map, consisting of \_\_\_\_\_ sheets, has been correctly drawn from field notes of a survey made by me \_\_\_\_\_ on Oct. 6, 1981 \_\_\_\_\_, that it truly and correctly represents the location and extent of the works used to divert water from Willow Creek \_\_\_\_\_ in Lander \_\_\_\_\_ County by Don B. Riddle \_\_\_\_\_ for Mining, Milling & Domestic \_\_\_\_\_ purposes, that the proposed point of diversion, the approximate location and size of the diverting channel, all reservoirs or basins, the locations and names of all other works which will cross or connect with the proposed works, and the boundary of all lands, showing by 40-acre subdivisions the areas proposed to be irrigated, are fully and correctly designated on this map.

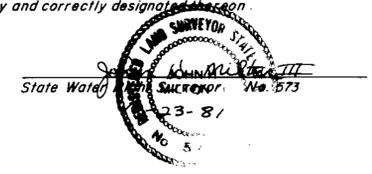

Subscribed and sworn to before me this 23<sup>rd</sup> day of October 19 81.

*Palmer Crawford*  
Notary Public



**FILED**  
NOV 21 1981  
STATE ENGINEER'S OFFICE

**RECEIVED**  
NOV 21 1981  
STATE ENGINEER'S OFFICE

Desert Mountain Surveying Company  
Smith Plaza, Suite #10  
200 Carson Rd.  
Battle Mtn., Nevada 89820

Map To Accompany Application  
To Appropriate Water  
From Willow Creek  
By Don B. Riddle  
For Mining, Milling & Domestic Purposes  
Lander County Nevada

43953