

M. D. B. & M.
NORTH

STATE OF NEADA }
COUNTY OF ELKO } S.S


I, CHARLES C. ARMUTH JR, BEING FIRST DULY SWORN, DEPOSE AND SAY THAT THIS MAP CONSISTING OF TWO SHEETS HAS BEEN CORRECTLY DRAWN TO THE DESIGNATED SCALE FROM FIELD NOTES OF A SURVEY MADE UNDER MY SUPERVISION AND DIRECTION ON THE 11th DAY OF MARCH, 1981; THAT IT TRULY AND CORRECTLY REPRESENTS THE PROPOSED LOCATION AND EXTENT OF THE WORKS USED TO DIVERT WATER FROM UNDERGROUND IN ELKO COUNTY, BY THE CITY OF ELKO, FOR MUNICIPAL PURPOSES. THAT THE PROPOSED POINT OF DIVERSION, THE APPROXIMATE LOCATION AND SIZE OF THE DIVERTING CHANNEL OR OTHER CONDUIT, THE PLACE AND MANNER OF USE, AND THE LOCATION AND NAMES OF ALL WORKS OR STREAMS WHICH CROSS BY OR CONNECTED WITH SAID WORKS, ARE FULLY AND CORRECTLY DESIGNATED THEREON.

Charles C. Armuth Jr.
STATE WATER RIGHT SURVEYOR

SUBSCRIBED AND SWORN TO BEFORE ME THIS 21 DAY OF October 1981

William Murphy
NOTARY PUBLIC IN AND FOR ELKO COUNTY, NEVADA

NOTE
BASIS OF BEARING IS
FROM PARCEL MAP FILED IN
THE NAME OF TOM BILBAO.
PREPARED BY BOYACK SURVEYING.

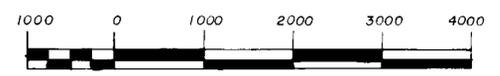



44697 SCALE: 1" = 1000'
44073

FILED

MAP
TO ACCOMPANY APPLICATION
TO APPROPRIATE WATER
FROM UNDERGROUND
BY THE CITY OF ELKO
FOR MUNICIPAL

44073... 15990 ISSUED 1-17-02

44397 44073

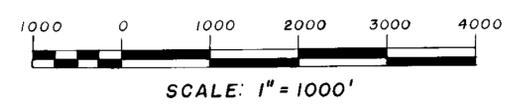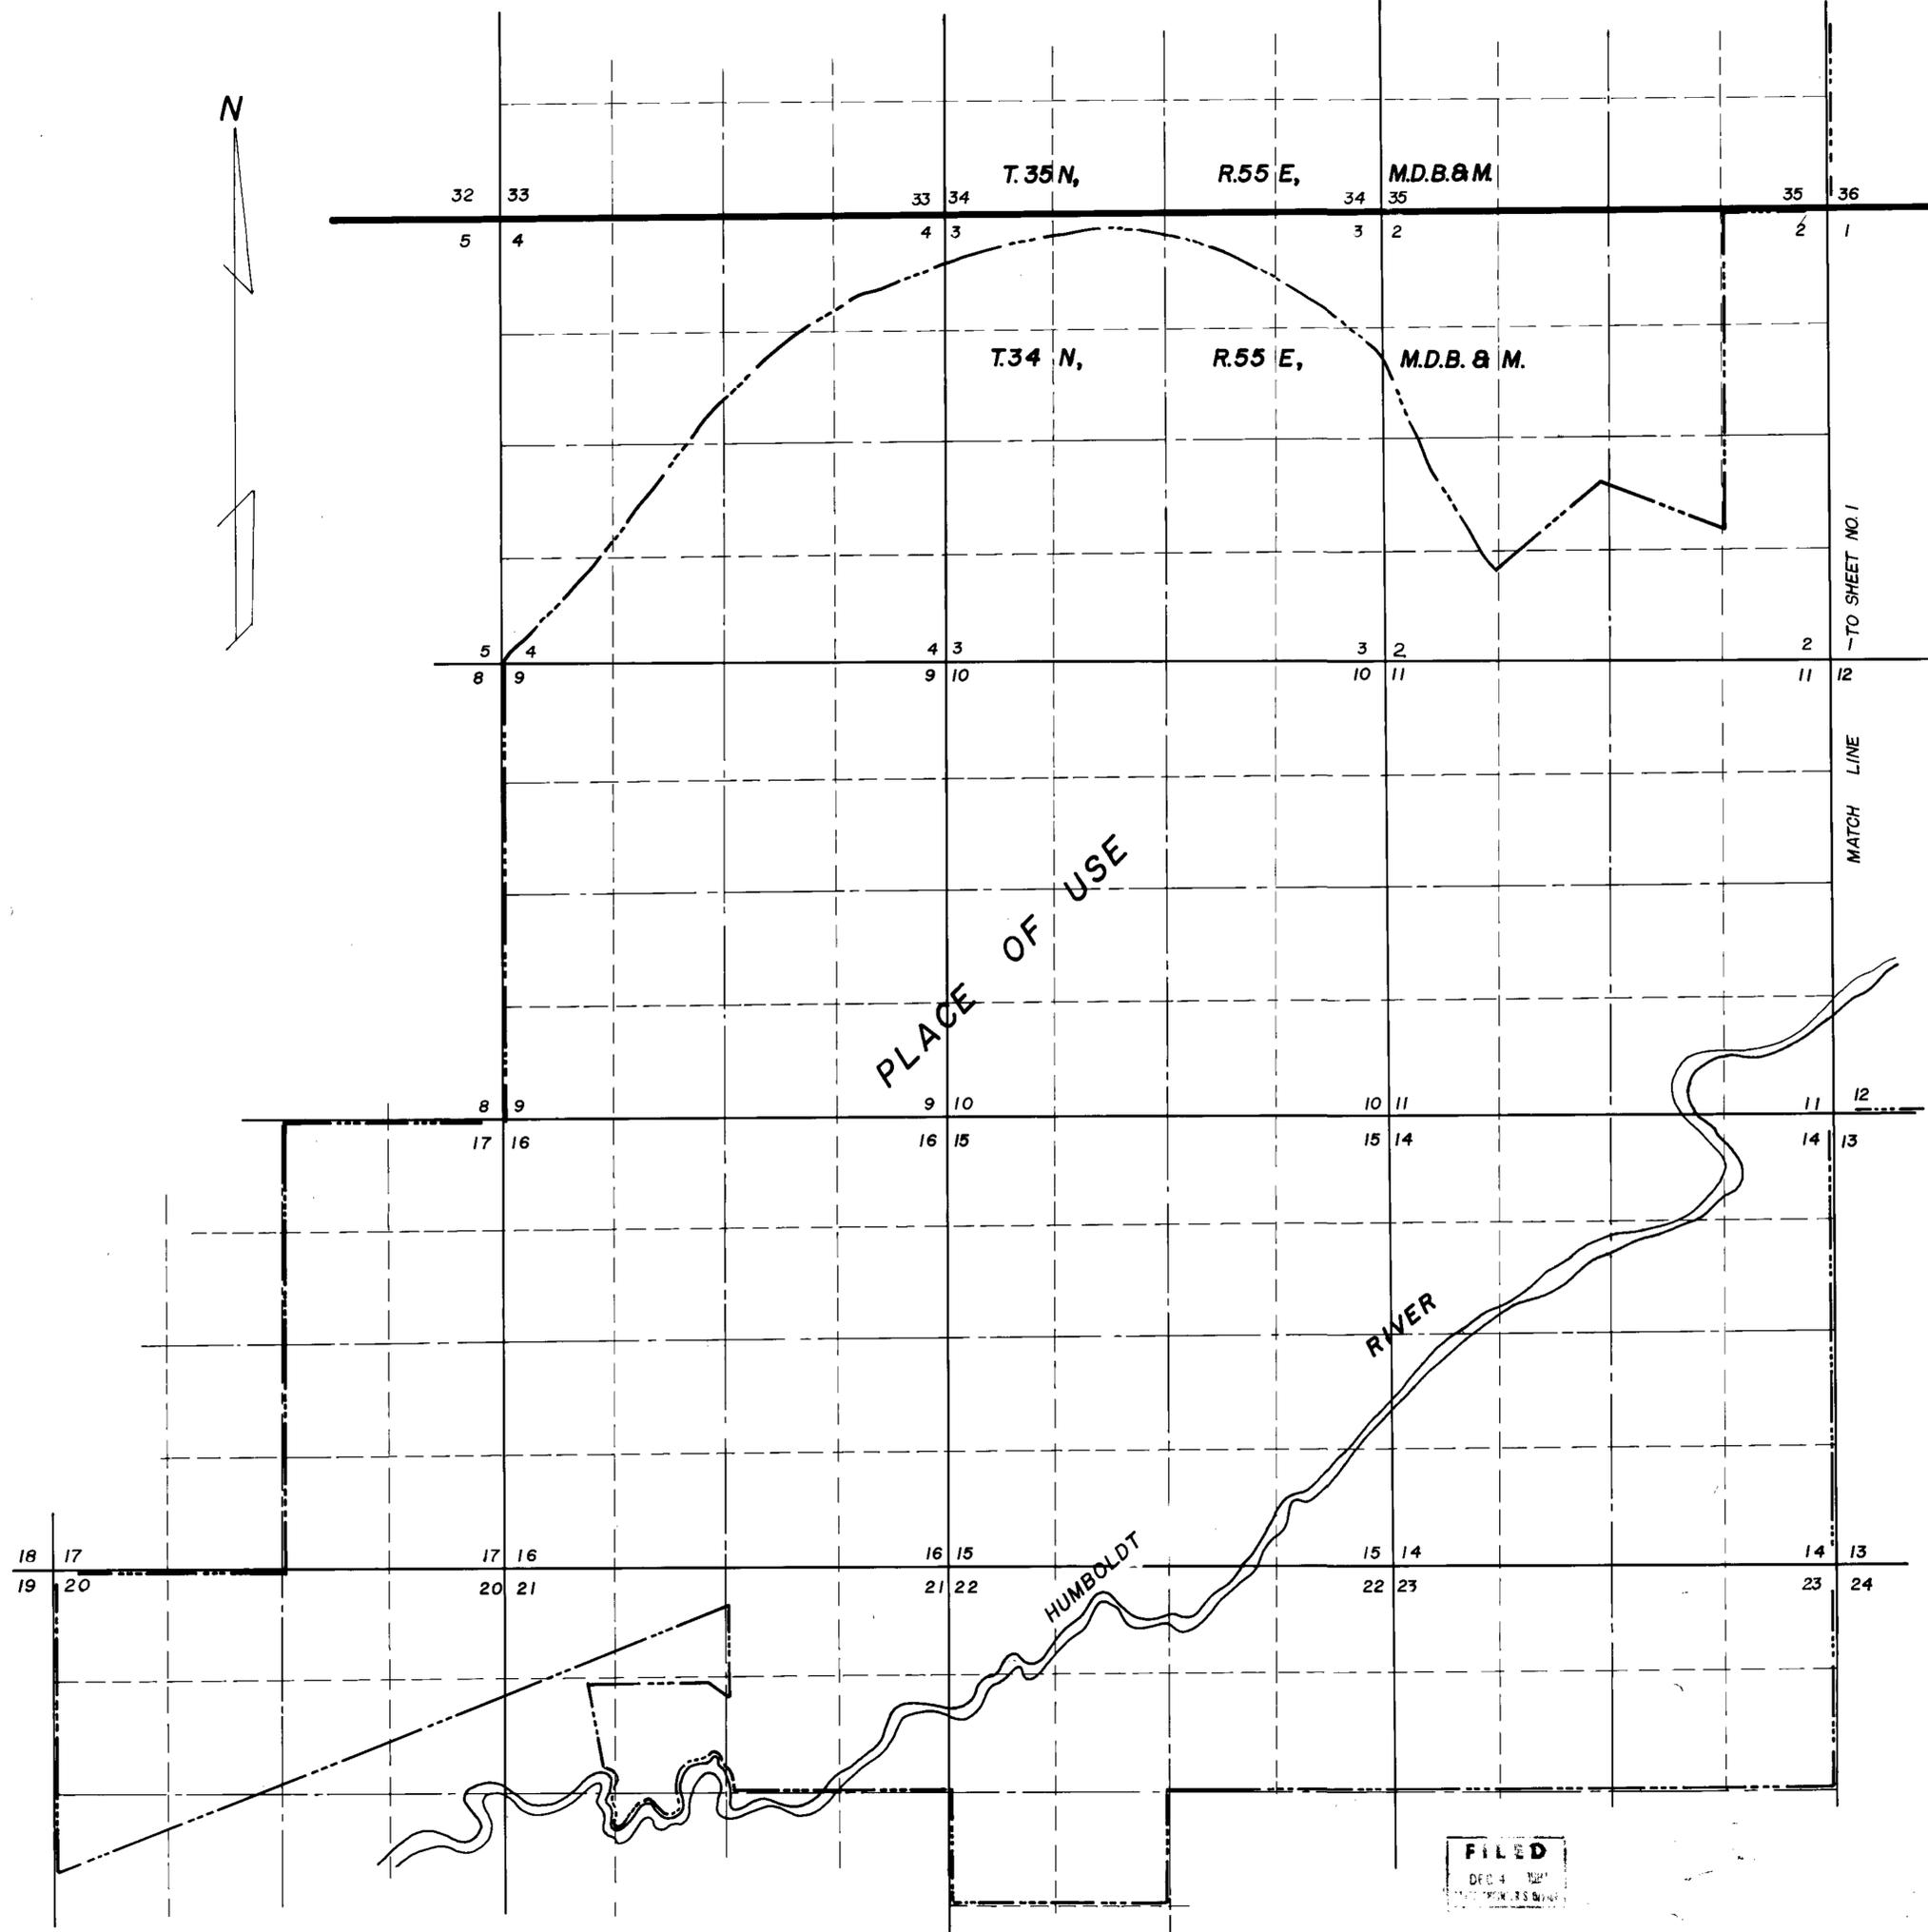

44073

MAP
 TO ACCOMPANY APPLICATION
 TO APPROPRIATE WATER
 FROM UNDERGROUND
 BY THE CITY OF ELKO
 FOR MUNICIPAL

FILED
 DEC 4 1922
 COUNTY CLERK'S OFFICE

SHEET 2
 44697,44073