


T.33N., R.55E.
M. D. M.

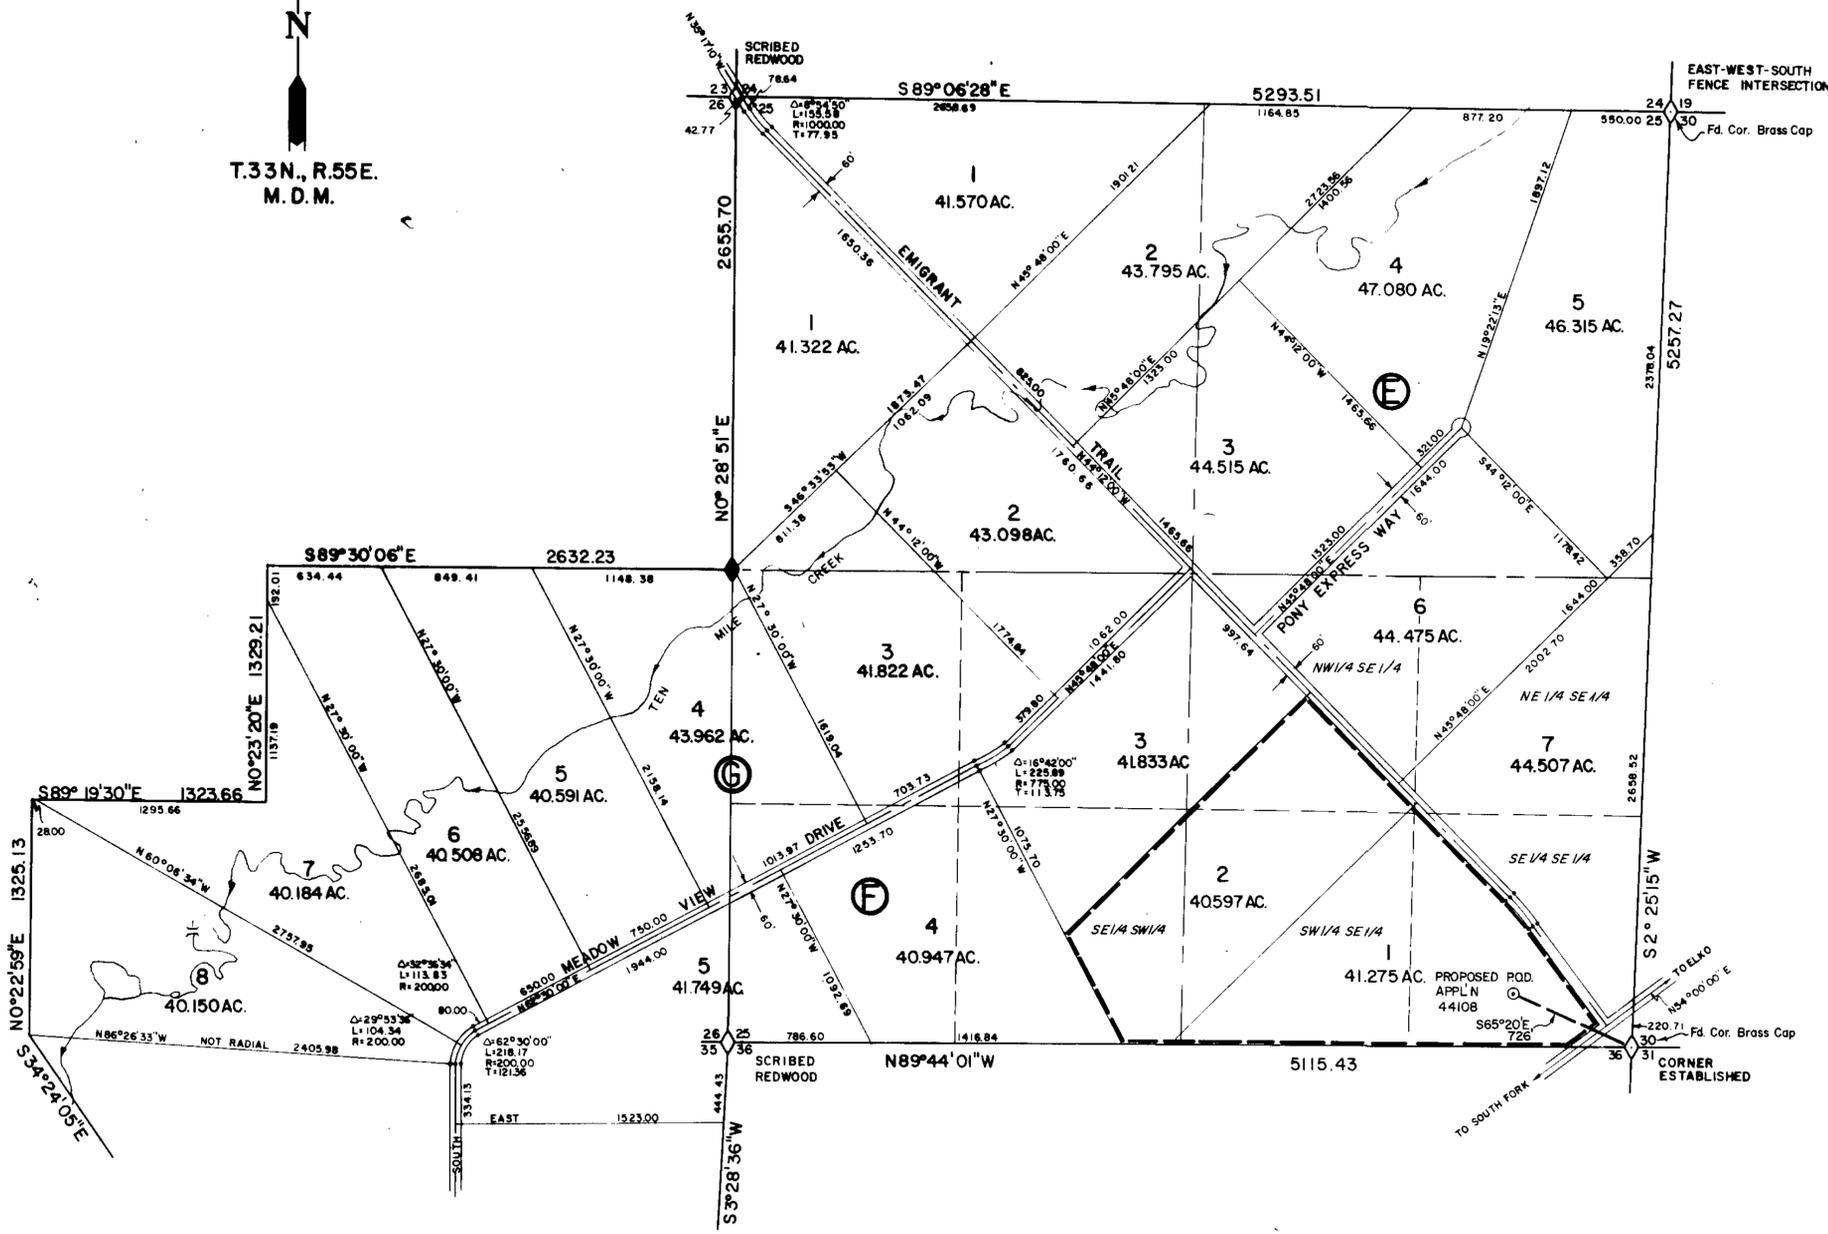

STATE OF NEVADA
COUNTY OF ELKO


I, William A. Nisbet, being first duly sworn, depose and say that this map, consisting of one sheet, has been correctly drawn to the designated scale from field notes of a survey, made under my supervision and direction, on the 12 day of OCTOBER, 1981; that it truly and correctly represents the proposed location and extent of the works used to divert water from an UNDERGROUND SOURCE in ELKO COUNTY by J. HOWARD & DELLA STAATS for IRRIGATION & DOMESTIC PURPOSES. That the proposed points of diversion, the approximate location and size of the diverting channel, all reservoirs or basins, the location and names of all other works which will cross or connect with the proposed works, and the boundary of all lands, showing by 40-acre subdivisions the areas proposed to be irrigated, are fully and correctly designated thereon.

William A. Nisbet
STATE WATER RIGHT SURVEYOR NO. 448

Subscribed and sworn to before me this 30th day of Oct, 1981.
Notary Public in and for Elko County, Nevada.

Leona Bernadot
LEONA BERNADOT
Notary Public - State of Nevada
Elko County, Nevada
Commission Expires May 7, 1982

BASIS OF BEARINGS: Amended Record of Survey of Western Hills. Recorded in Elko County on February 25, 1975, File No. 89142

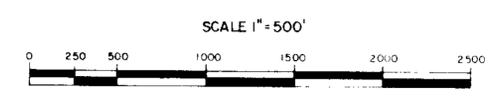

RECEIVED
NOV 2 1981
STATE ENGINEER'S OFFICE
ELKO OFFICE

FILED
NOV 4 1981
STATE ENGINEER'S OFFICE

NO.	BY	DATE	DESCRIPTION	CHKD	APP'D
REVISIONS					
1	W.S.				
DRAWN BY W.S.		APPROVED BY <i>WMA</i>			
JOB NO. 2420-001		DATE 10/81			

MAP
TO ACCOMPANY APPLICATION TO
APPROPRIATE WATER
IRRIGATION & DOMESTIC
FOR
BY
FROM
J. HOWARD & DELLA STAATS
UNDERGROUND SOURCE

C E CHILTON ENGINEERING W81040
421 COURT STREET ELKO, NEVADA

44108