




M.D.B. & M.

(Unsurveyed)

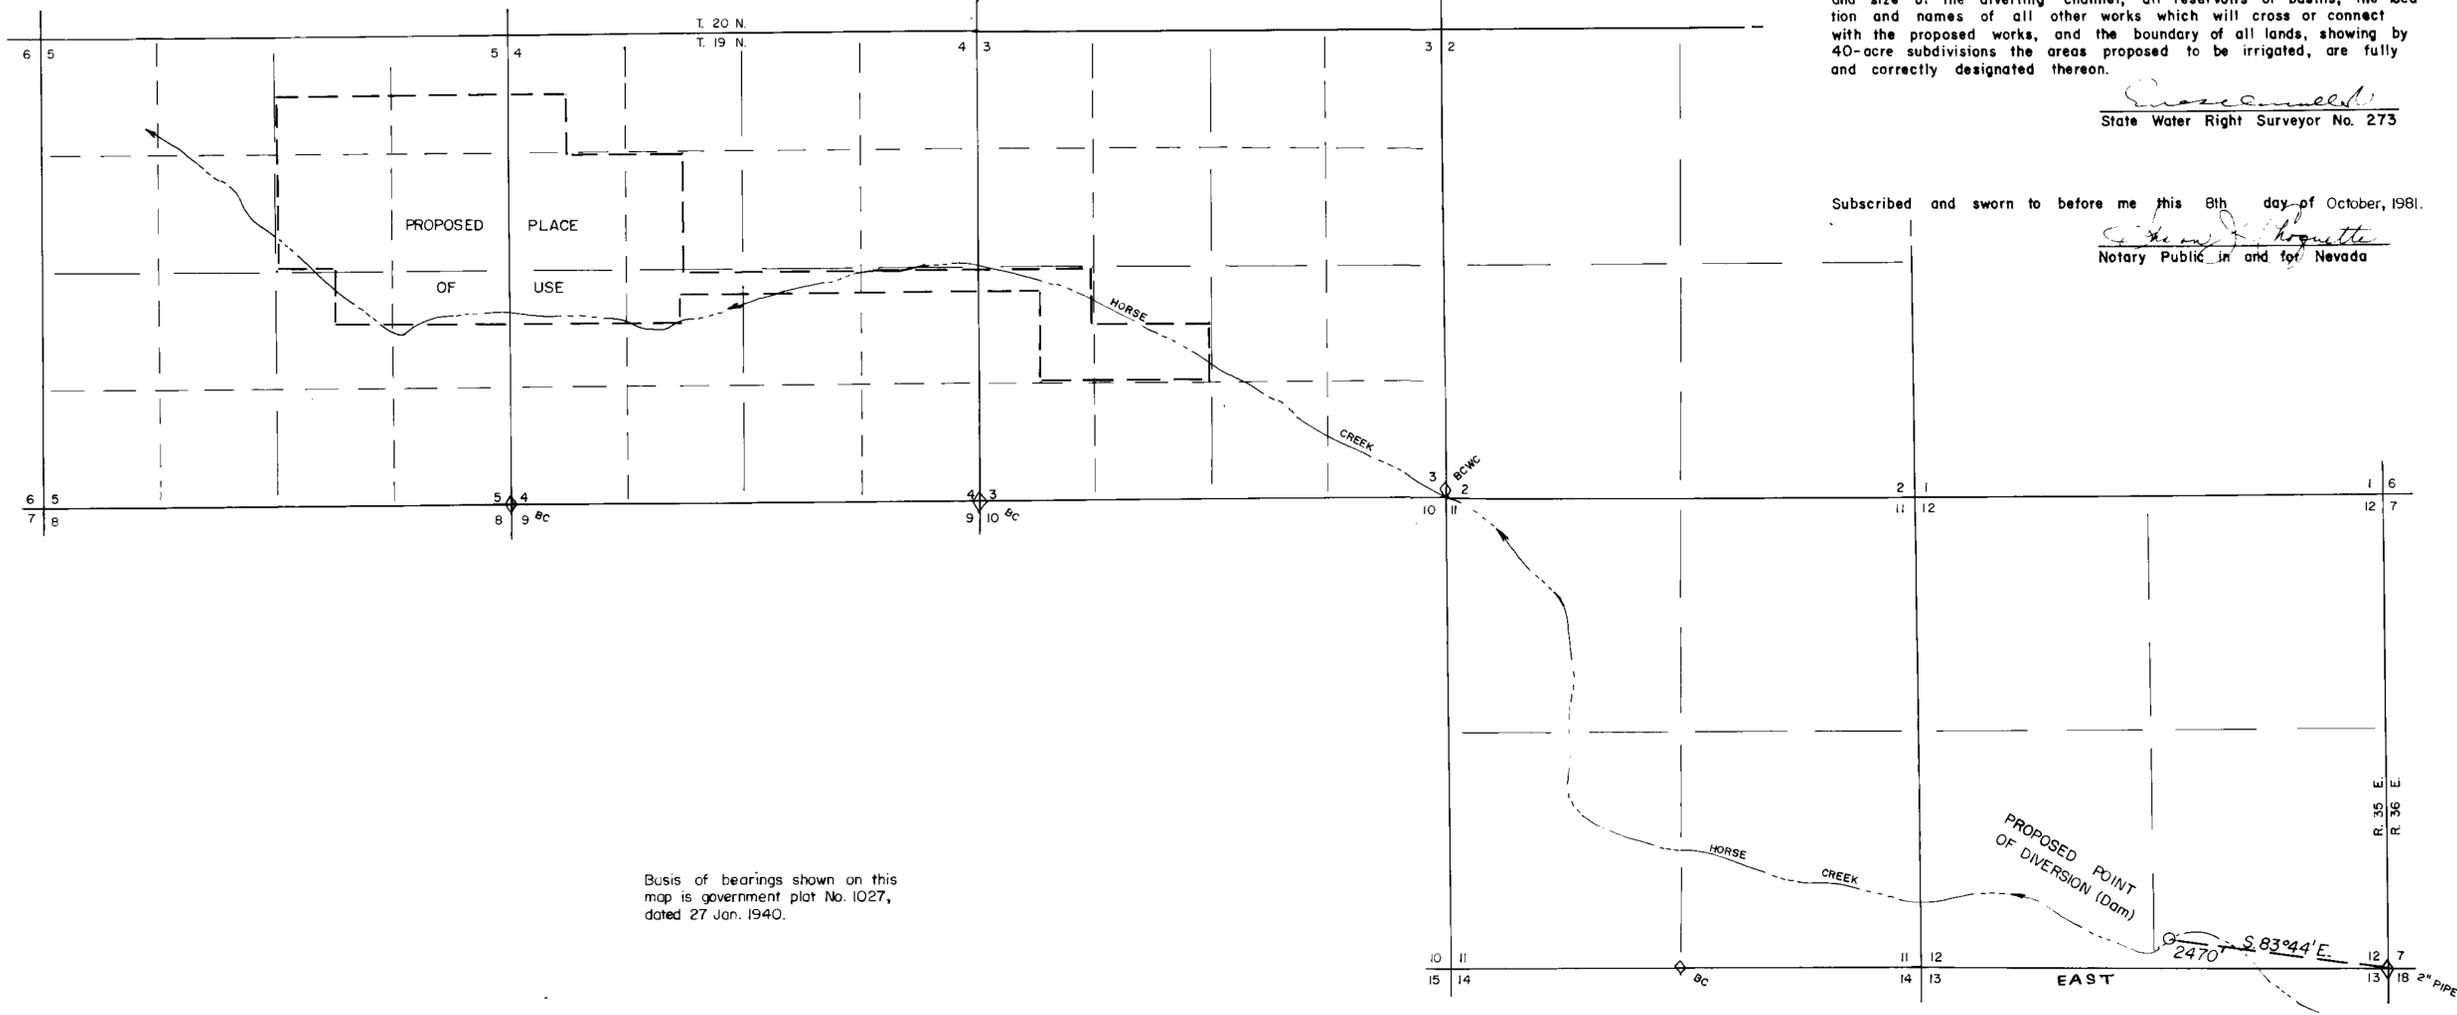

Basis of bearings shown on this map is government plot No. 1027, dated 27 Jan. 1940.

STATE OF NEVADA
COUNTY OF WASHOE

SS:

I, Ernest E. Muller, Sr., being first duly sworn, depose and say that this map, consisting of one sheet, has been correctly drawn to the designated scale from field notes of a survey made by me on the 17th day of May, 1981; that it truly and correctly represents the proposed location and extent of the works used to divert water from an underground source in Churchill County by Horse Creek Ranch for irrigation and domestic purposes. That the proposed point of diversion, the approximate location and size of the diverting channel, all reservoirs or basins, the location and names of all other works which will cross or connect with the proposed works, and the boundary of all lands, showing by 40-acre subdivisions the areas proposed to be irrigated, are fully and correctly designated thereon.

Ernest E. Muller, Sr.
State Water Right Surveyor No. 273

Subscribed and sworn to before me this 8th day of October, 1981.

Ernest E. Muller, Sr.
Notary Public in and for Nevada



SCALE: 1 INCH = 1000 FEET

FILED
OCT 23 1981
STATE ENGINEER'S OFFICE

44121

5 October 1981

MAP
TO ACCOMPANY APPLICATION
TO APPROPRIATE WATER
BY
HORSE CREEK RANCH
FOR
IRRIGATION AND DOMESTIC PURPOSES
FROM
HORSE CREEK

BIG E, INC., 700 WEST PUEBLO ST., RENO, NEV., 89509 81.09.11

44121