


T.27N., R.31E.
M.D.B.&M.

Section 8

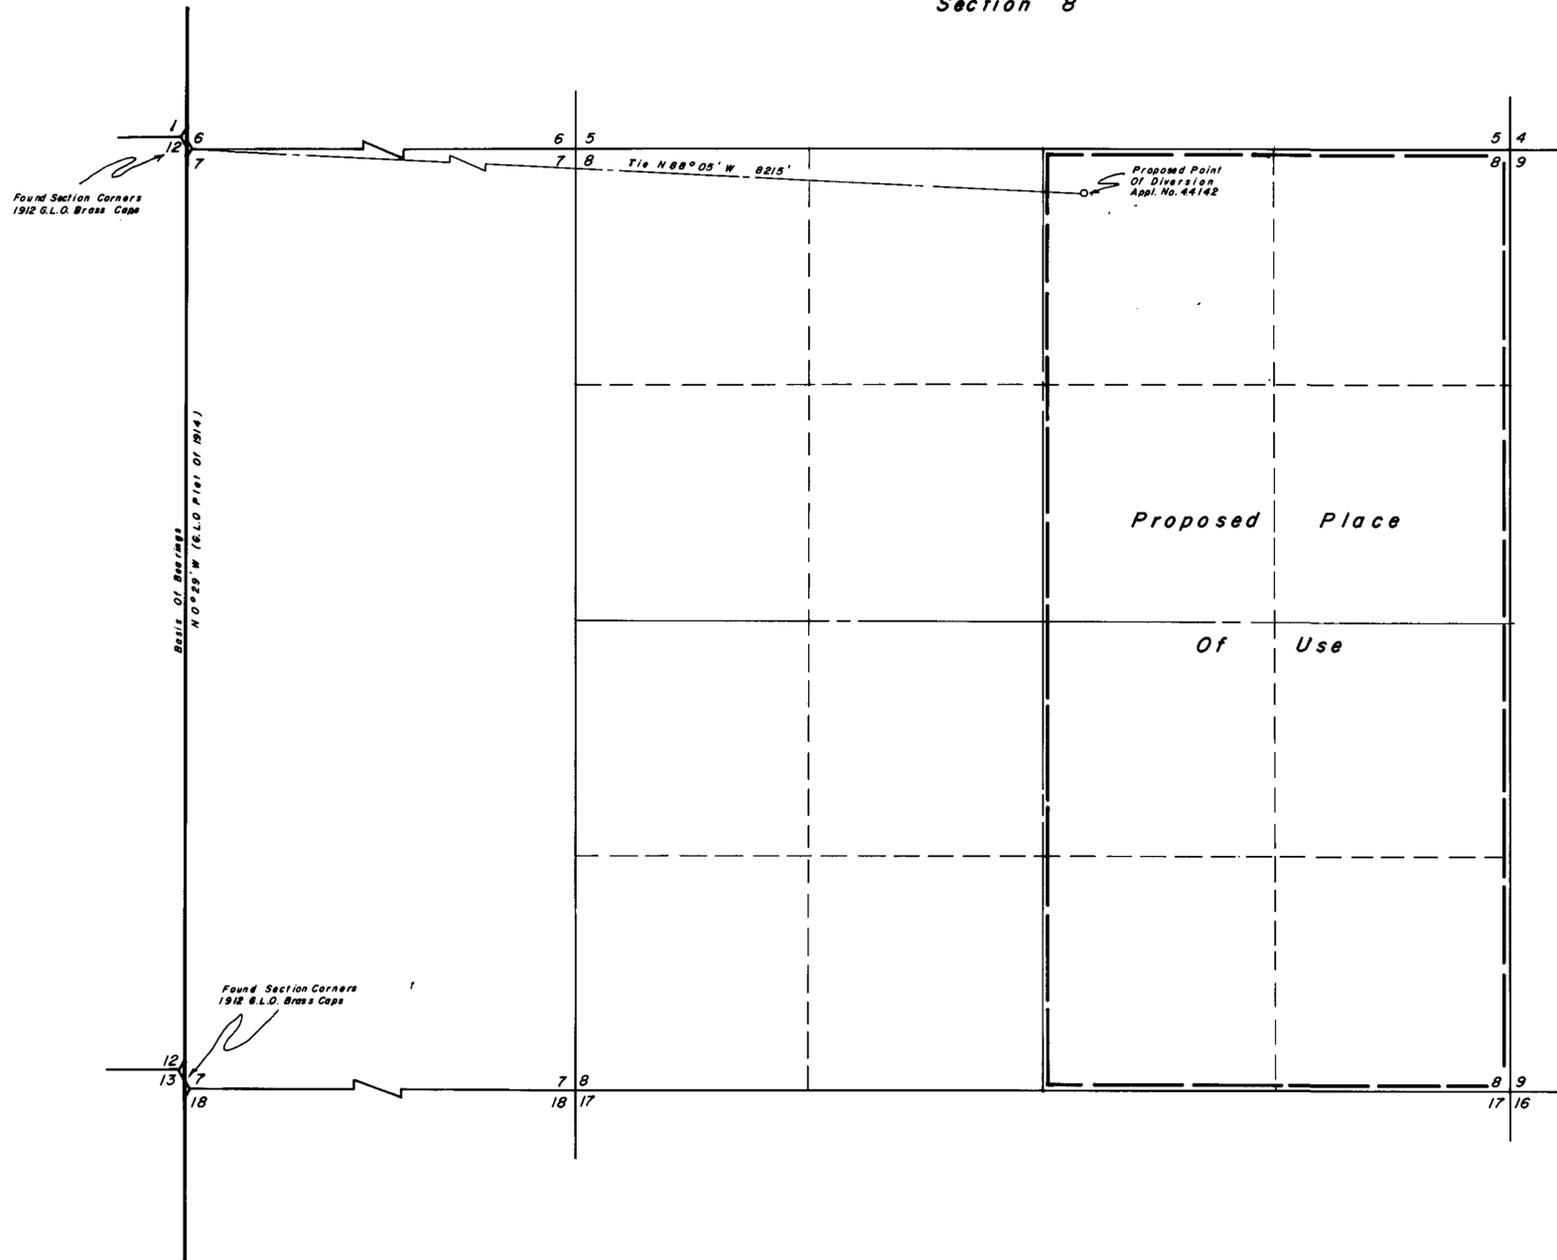


State of Nevada } S.S.
 County of Humboldt }

I, Robert N. Caldwell, being first duly sworn, depose and say that this map, consisting of one sheets, has been correctly drawn from field notes of a survey made by me during September, 1981, that it truly and correctly represents the location and extent of the works used to divert water from underground in Pershing County by Alex. M. Zaitzeff for irrigation and domestic purposes, that the proposed point of diversion, the approximate location and size of the diverting channel, all reservoirs or basins, the locations and names of all other works which will cross or connect with the proposed works, and the boundary of all lands, showing by 40-acre subdivisions the areas proposed to be irrigated, are fully and correctly designated thereon



Subscribed and sworn to before me this 2nd day of October, 19 81.

Dalene Crawford
 Notary Public

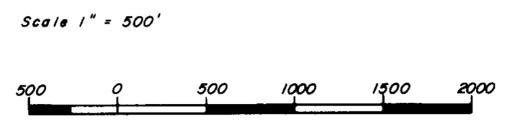

FILED
 OCT 8 1981
 STATE ENGINEER'S OFFICE

RECEIVED
 OCT 6 1981
 TATE ENGINEER'S OFFICE

RECEIVED
 OCT 8 1981
 TATE ENGINEER'S OFFICE

Desert-Mountain Surveying Company
 146 West Second Street
 Winnemucca, Nevada 89445

Map To Accompany Application
 To Appropriate Water From Underground
 Under Application No. 44142
 By Alex. M. Zaitzeff
 For Irrigation & Domestic Purposes
 Pershing County Nevada

44142