



RESOURCE CONCEPTS INC.
 340 North Minnesota Street, Carson City, Nevada 89701 (702) 883 - 1600
 PLANNING · ENGINEERING · ARCHITECTURE

JOB NO.
 DATE
 REVISED
 DRAWN BY
 Sheet 1 of 1




STATE OF NEVADA
 S.S.
 CARSON CITY

I, BRUCE R. SCOTT, BEING FIRST DULY SWORN, DEPOSE AND SAY THAT THIS MAP CONSISTING OF ONE SHEET, HAS BEEN DRAWN CORRECTLY TO THE DESIGNATED SCALE, FROM RECORDED INFORMATION AND FIELD NOTES OF A SURVEY MADE UNDER MY SUPERVISION ON THE 22ND DAY OF JUNE, 1981. THAT IT TRULY AND CORRECTLY REPRESENTS THE PROPOSED LOCATION AND EXTENT OF THE WORKS USE TO DIVERT WATER FROM AN UNDERGROUND SOURCE IN DOUGLAS COUNTY BY JOHN W. DRAYTON JR. FOR STOCKWATER AND DOMESTIC PURPOSES, THAT THE PROPOSED POINT OF DIVERSION AND THE BOUNDARY OF ALL LANDS, SHOWING BY 40 ACRE SUBDIVISIONS THE AREAS WHERE THE WATER IS TO BE USED, ARE FULLY AND CORRECTLY DESIGNATED HEREON.

Bruce R. Scott
 STATE WATER RIGHT SURVEYOR NO 427


SUBSCRIBED AND SWORN TO BEFORE ME THIS DAY OF 1981, NOTARY PUBLIC IN AND FOR LYON COUNTY, NEVADA

Carol A. Smith

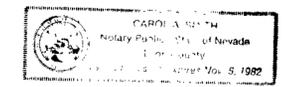


----- PLACE OF USE

BASIS OF BEARING:
 1865 TOWNSHIP SURVEY PLAT

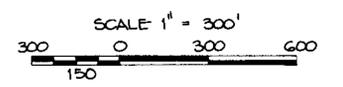


MAP
 TO ACCOMPANY APPLICATION TO CHANGE A PORTION OF THE POINT OF DIVERSION AND MANNER OF USE UNDER PERMIT 277G7 BY
JOHN W. DRAYTON JR.
 FOR STOCKWATER AND DOMESTIC PURPOSES FROM AN UNDERGROUND SOURCE IN DOUGLAS COUNTY, NEVADA

CERTIFICATE No. 11959 ISSUED 1/22/88

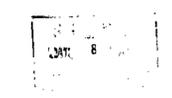

44148

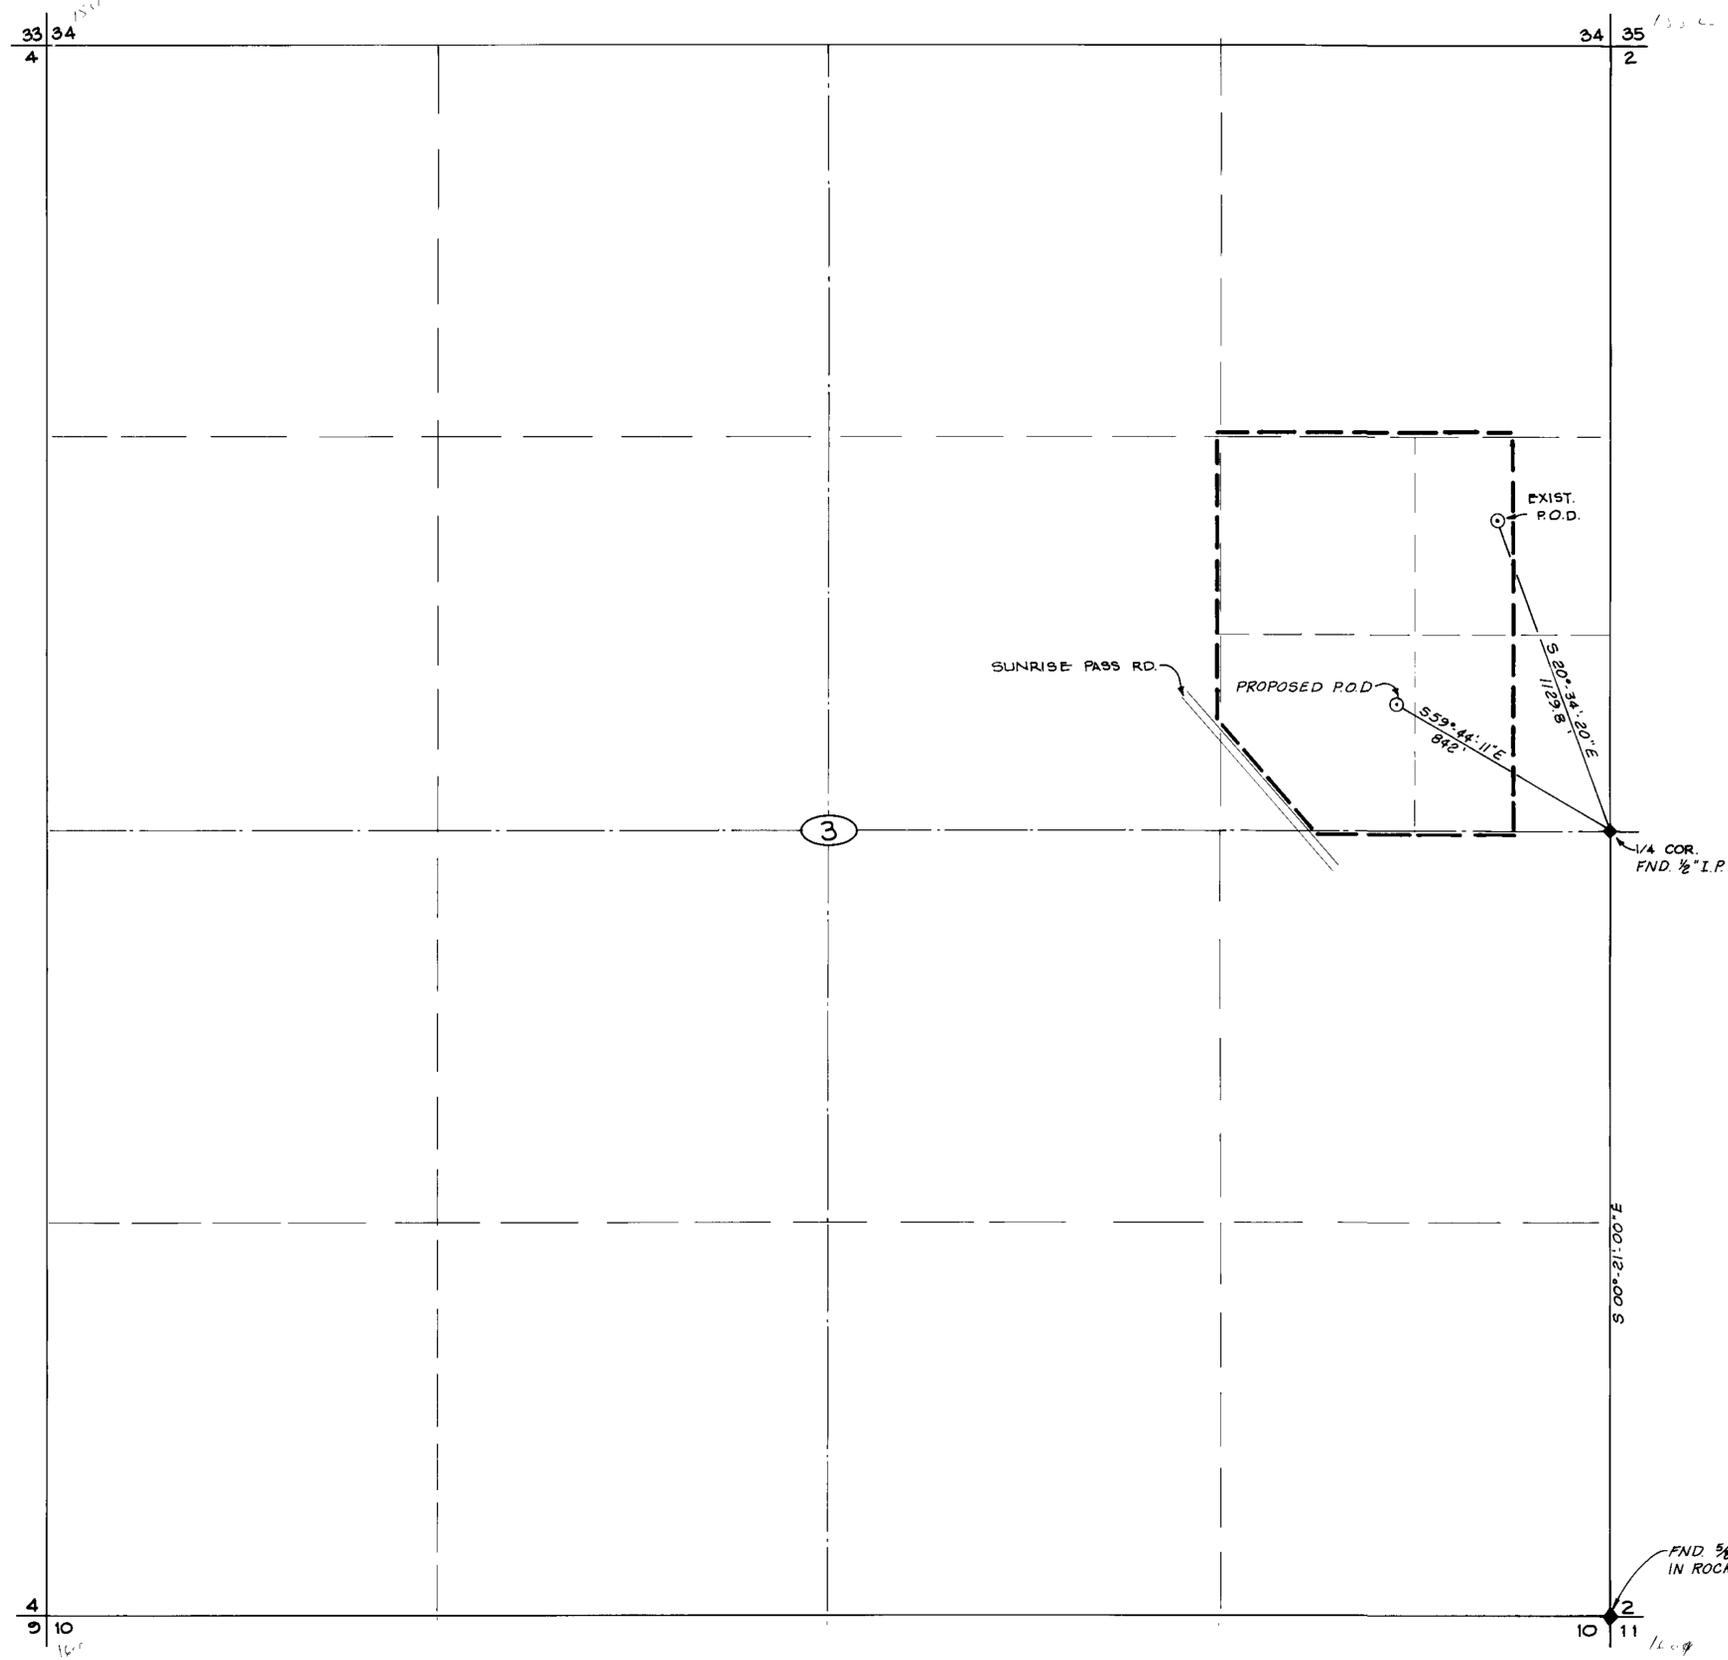

T-13-N, R-20-E, M.D.B. & M.