


STATE OF NEVADA S.S.  
 COUNTY OF WASHOE  
 I, JOHN E. GURRAN, BEING DULY SWORN, DEPOSE AND SAY THAT THIS MAP, CONSISTING OF ONE SHEET, HAS BEEN CORRECTLY DRAWN TO THE DESIGNATED SCALE, UNDER PERMIT NO.'S 44154 AND 24632 FOR IRRIGATION AND DOMESTIC PURPOSES FROM UNDERGROUND SOURCES, THAT IT TRULY AND CORRECTLY REPRESENTS THE EXISTING LOCATION, PROPOSED LOCATION AND PLACE OF USE, TO DIVERT WATER FROM UNDERGROUND SOURCE IN WASHOE COUNTY, NEVADA.

*John E. Curran*  
 JOHN E. GURRAN  
 WATER RIGHTS SURVEYOR NO. 258

SUBSCRIBED AND SWORN TO BEFORE ME, THIS 11 DAY  
 OF November 1984.

*Mary Beth Callahan*  
 NOTARY PUBLIC

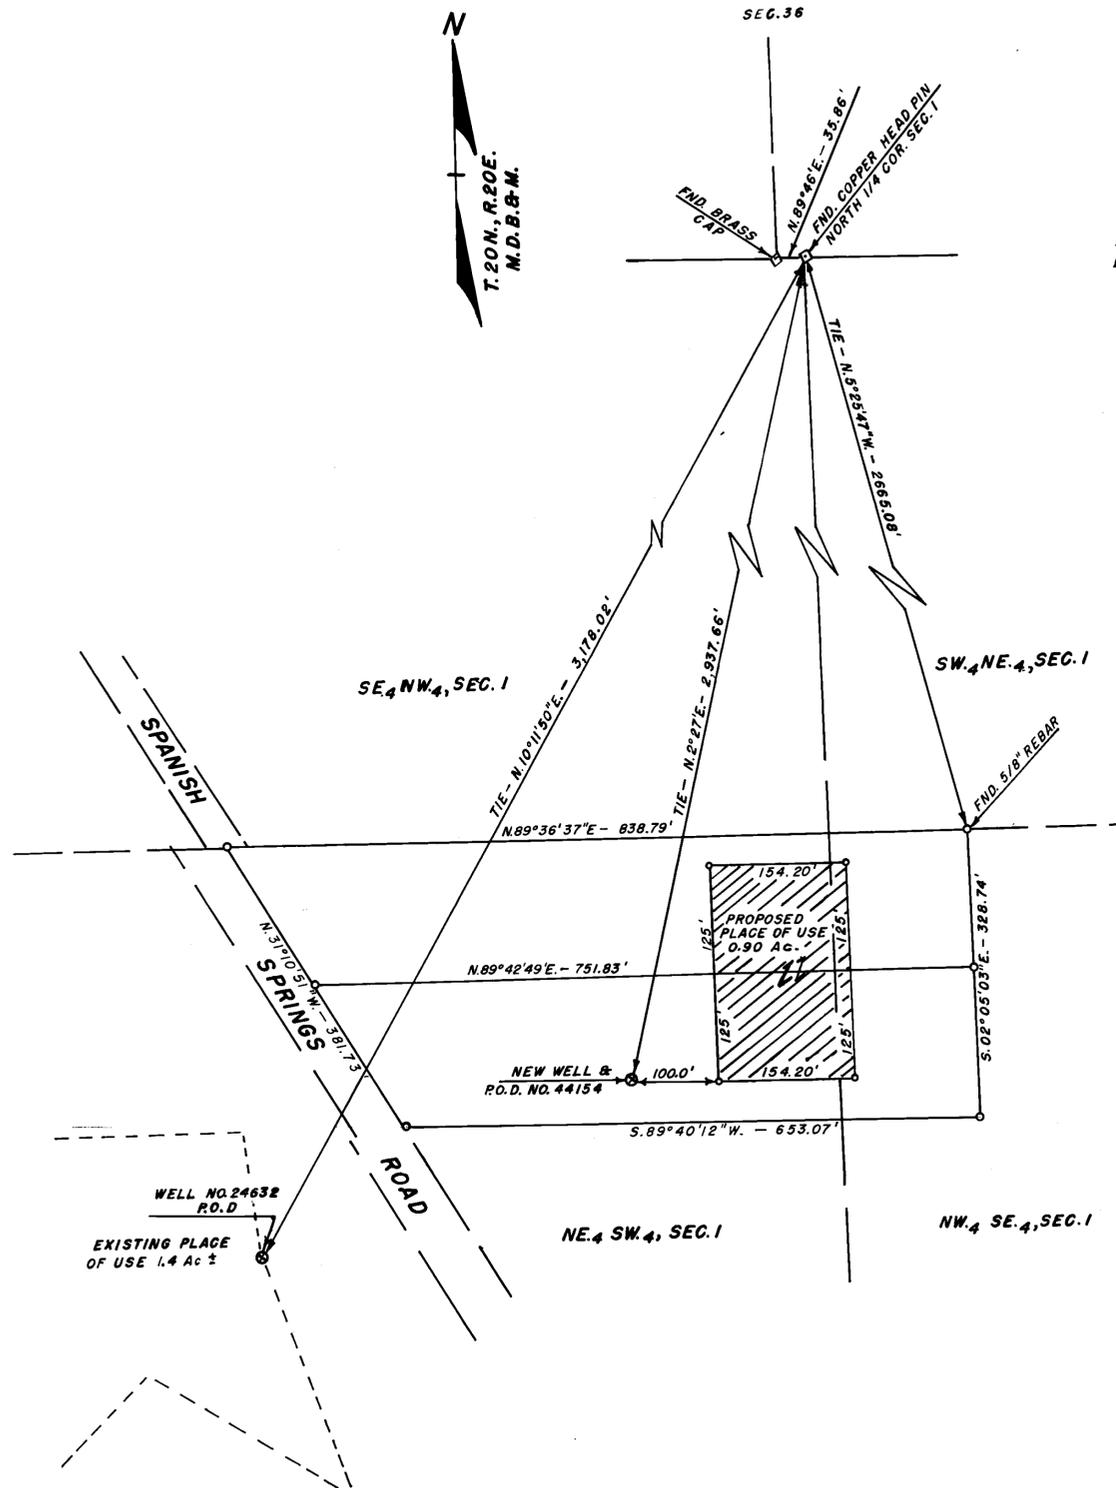

BASIS OF BEARINGS FROM RECORD OF SURVEY MAP 910  
 BY OSGOOD ENGINEERS SEPT. 1975.



Relinquishment Map

11/20/1984

MAP  
 TO DESIGNATE AREAS FOR TRANSFER  
 AND RELINQUISHMENT OF A PORTION  
 OF PERMIT 44154 TO CHANGE THE  
 POINT OF DIVERSION AND PLACE OF  
 USE OF A PORTION OF PERMIT 24632  
 CERTIFICATE 8107 FROM AN UNDERGROUND  
 SOURCE.

JOHN E. GURRAN L.S. 258

SHEET 1 OF 1

44154 R-01