




B.O.B. SOLAR

UNSURVEYED T 5S, R66E, MDB & M

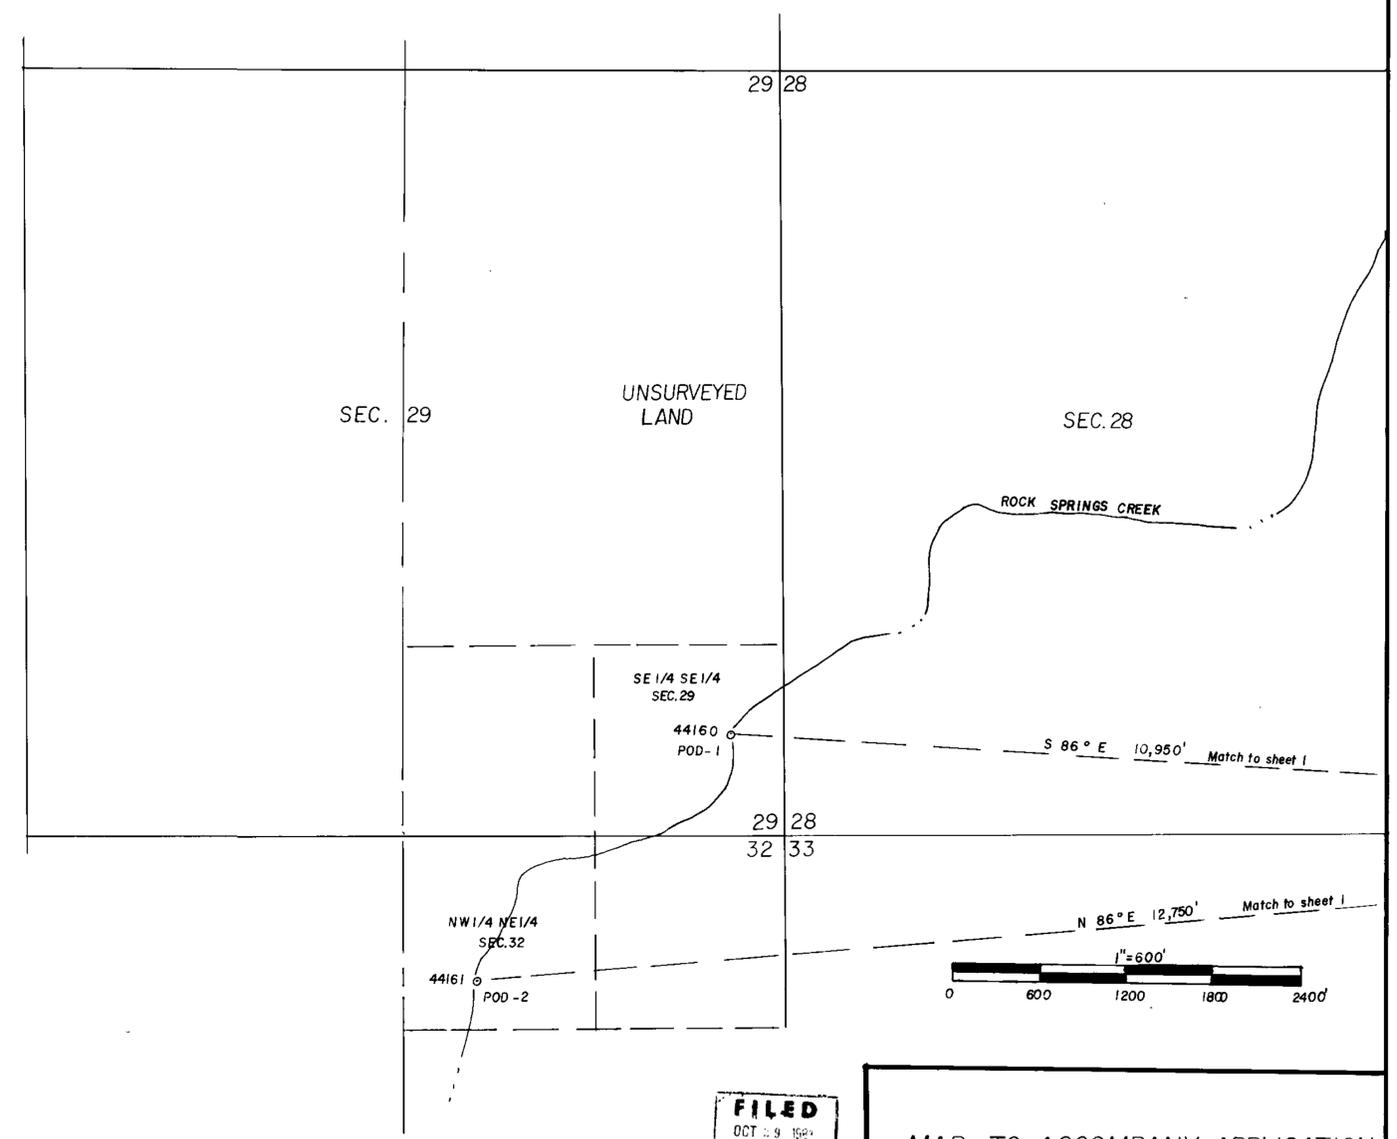


FILED
OCT 29 1964
STATE ENGINEER'S OFFICE

MAP TO ACCOMPANY APPLICATION
TO APPROPRIATE WATER
FOR IRRIGATION & DOMESTIC
BY JOE C. BALLOW
FROM ROCK SPRINGS CREEK
& UNDERGROUND
SOURCES
SHEET 2 of 2

44161 44160 44159

FILE
UNCER

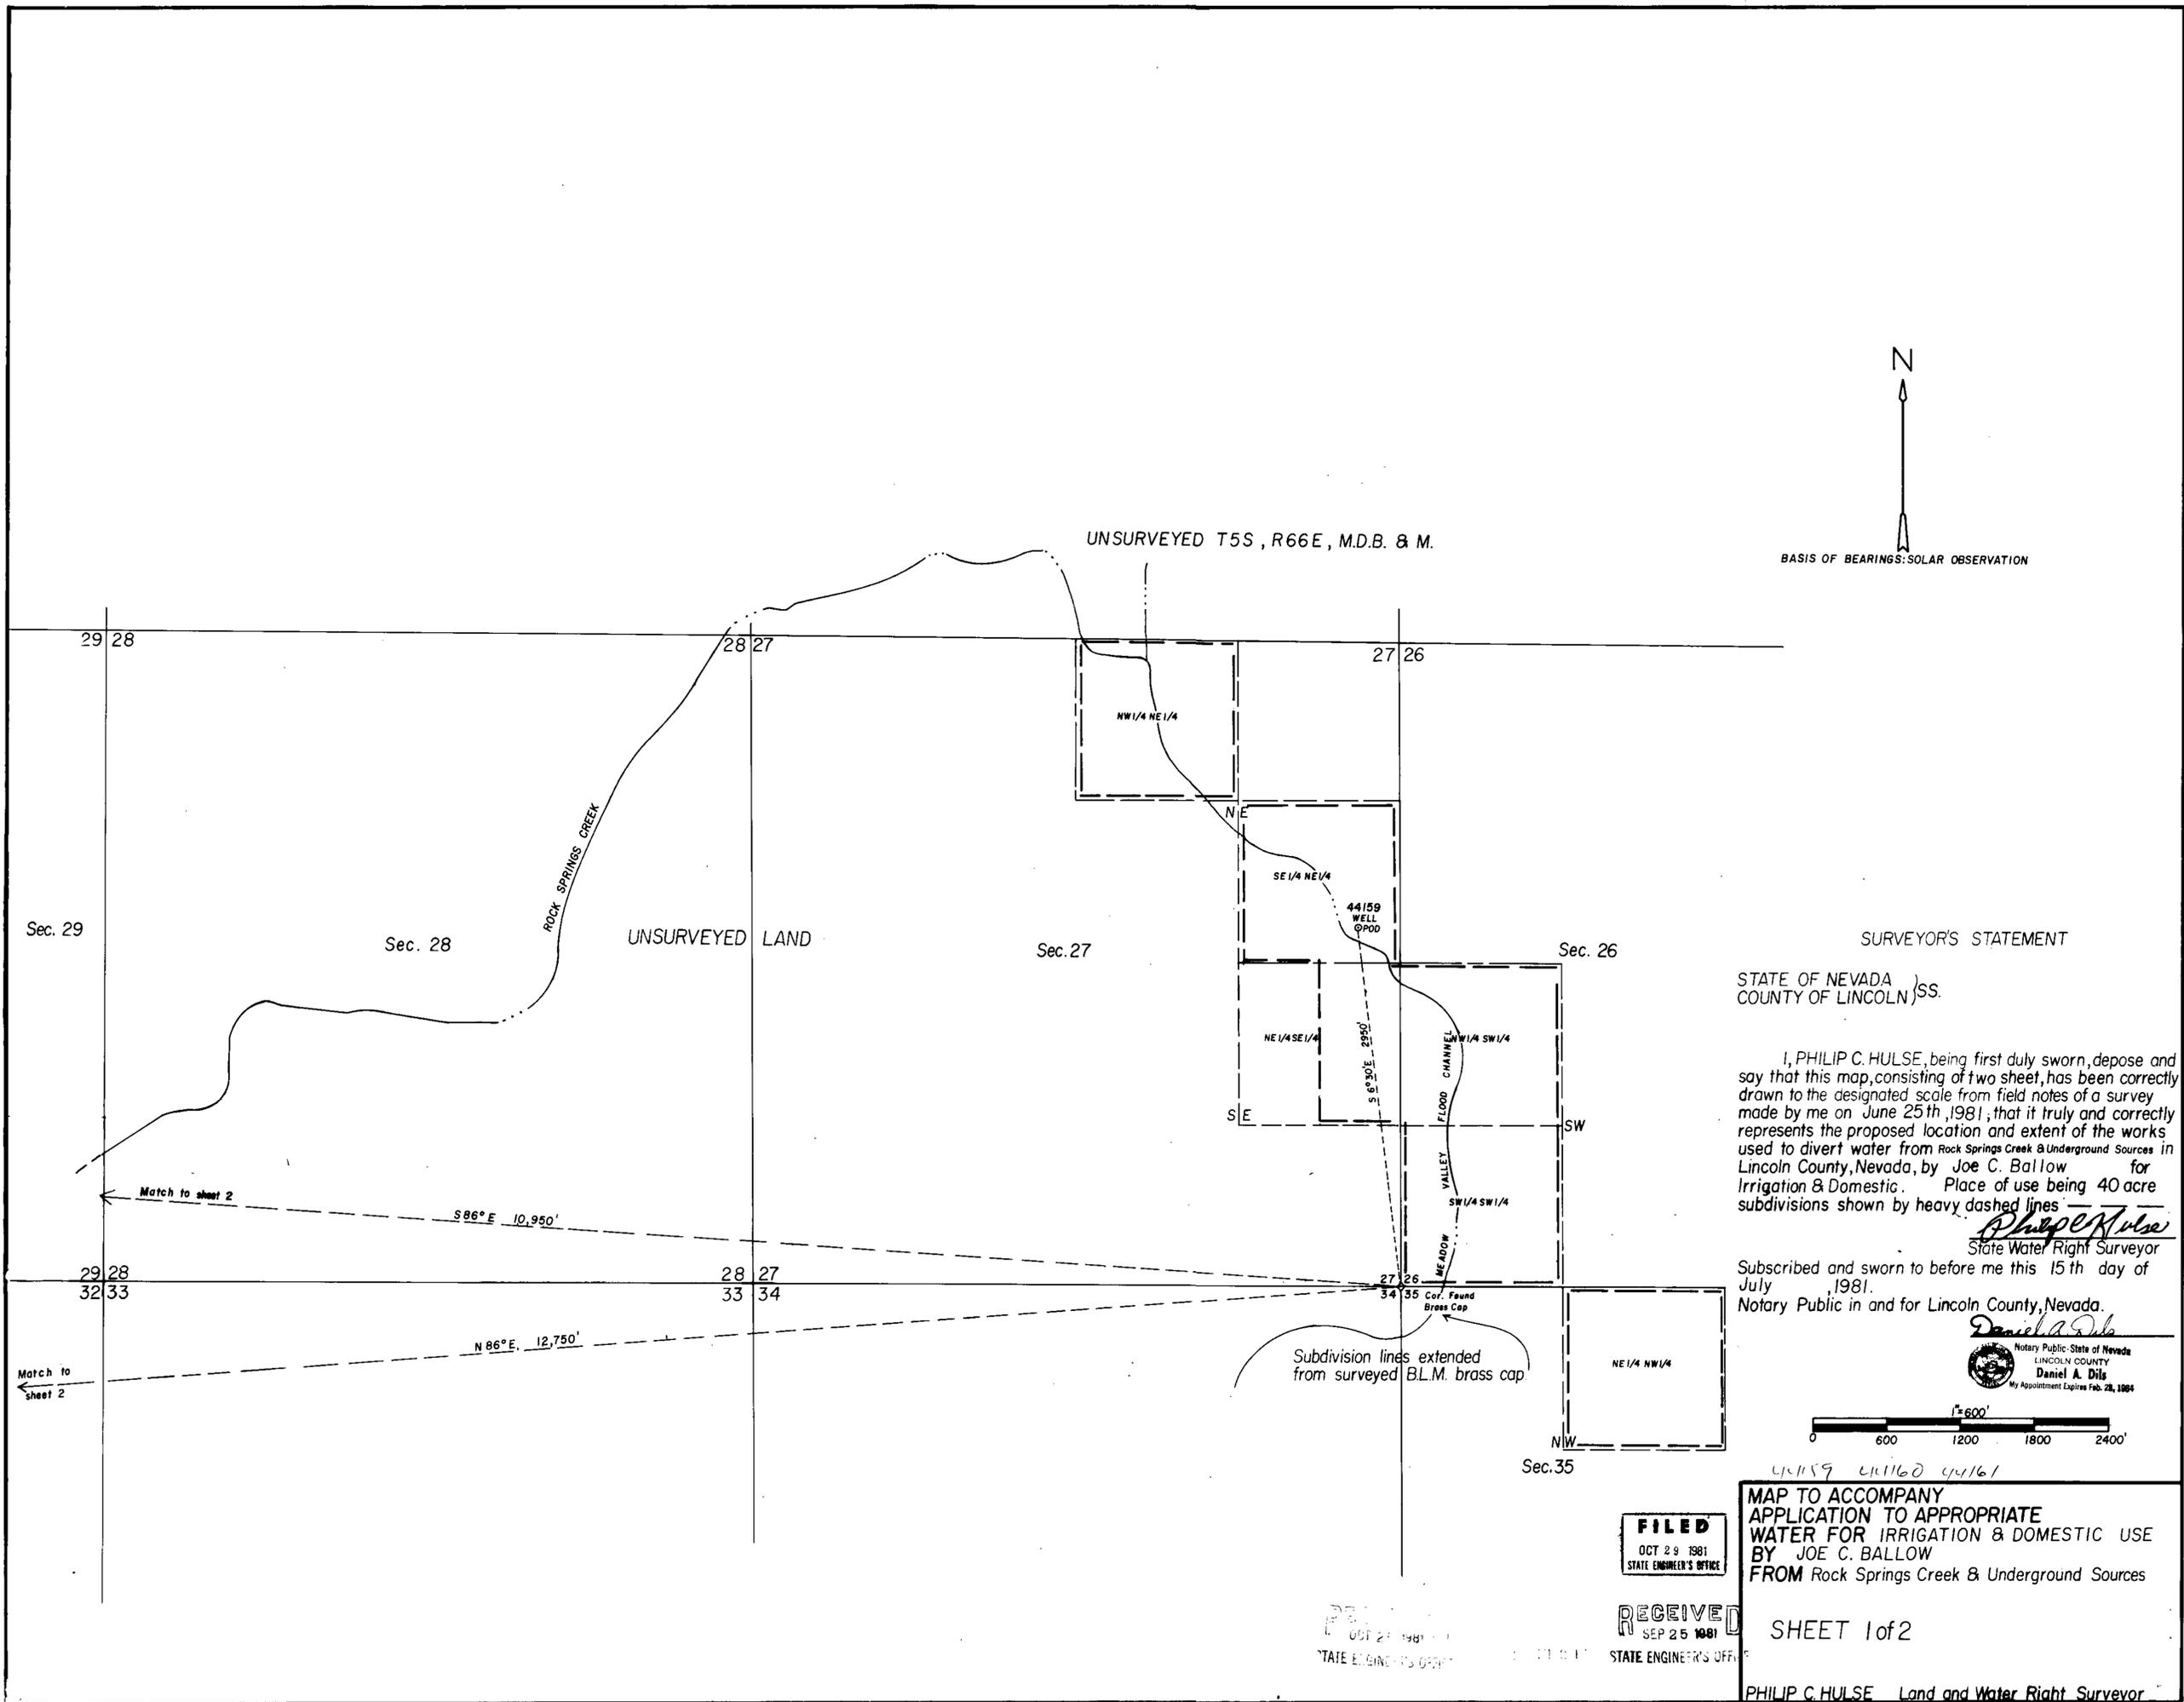

BASIS OF BEARINGS: SOLAR OBSERVATION

SURVEYOR'S STATEMENT


STATE OF NEVADA)
 COUNTY OF LINCOLN)SS.

I, PHILIP C. HULSE, being first duly sworn, depose and say that this map, consisting of two sheets, has been correctly drawn to the designated scale from field notes of a survey made by me on June 25th, 1981; that it truly and correctly represents the proposed location and extent of the works used to divert water from Rock Springs Creek & Underground Sources in Lincoln County, Nevada, by Joe C. Ballow for Irrigation & Domestic. Place of use being 40 acre subdivisions shown by heavy dashed lines.

Philip C. Hulse
 State Water Right Surveyor

Subscribed and sworn to before me this 15th day of July, 1981.
 Notary Public in and for Lincoln County, Nevada.

Daniel A. Dils
 Notary Public - State of Nevada
 LINCOLN COUNTY
 Daniel A. Dils
 My Appointment Expires Feb. 28, 1985

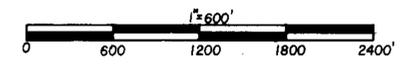

FILED
 OCT 29 1981
 STATE ENGINEER'S OFFICE

RECEIVED
 SEP 25 1981
 STATE ENGINEER'S OFFICE

MAP TO ACCOMPANY
 APPLICATION TO APPROPRIATE
 WATER FOR IRRIGATION & DOMESTIC USE
 BY JOE C. BALLOW
 FROM Rock Springs Creek & Underground Sources

SHEET 1 of 2

PHILIP C. HULSE Land and Water Right Surveyor

44161.44160.44159