


MRK ROCK  
S1/4 SEC 10  
T39N-R52E MDB&M.

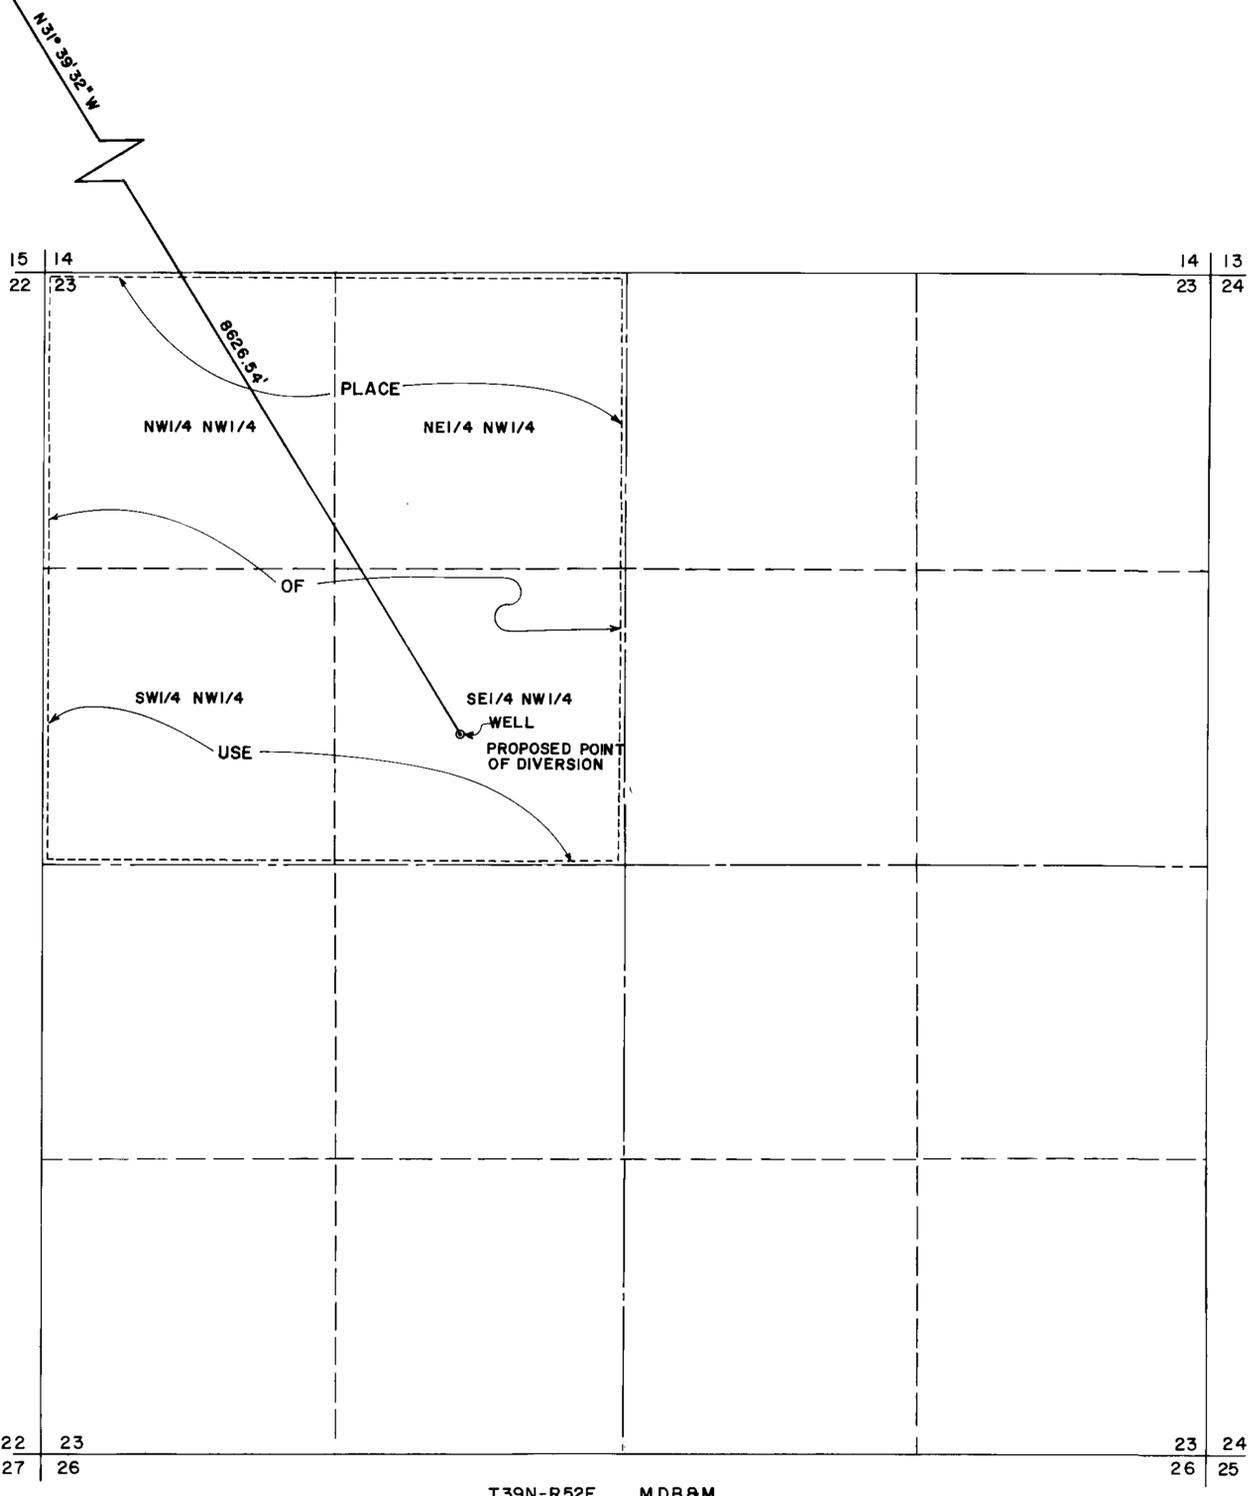

BASIS OF BEARING:  
TRUE NORTH USING AN MAGNETIC  
DECLINATION OF 17°30'00\"



STATE OF NEVADA } S.S.  
COUNTY OF ELKO }

I, Alan S. Boyack, being first duly sworn, depose and say that this map, consisting of one sheet, has been correctly drawn to the designated scale from field notes of a survey made under my supervision and direction, between the 15th day of July, 1921, and the 16th day of July, 1921; that it truly and correctly represents the proposed location and extent of the works used to divert water from underground in Elko County, by PETRO-CHEM, INC for mining and milling purposes. That the proposed point of diversion, the approximate location and size of the diverting channel, all reservoirs or basins, the location and names of all other works which will cross or connect with the proposed works, and the boundary of all lands, showing by 40-acre subdivision, are fully and correctly designated thereon.

*Alan S. Boyack*  
State Water Right Surveyor No. 358

Subscribed and Sworn to before me this 24<sup>th</sup> day of July, 1921.

*Louis L. Reynolds*  
Notary Public in and for Elko County, Nevada

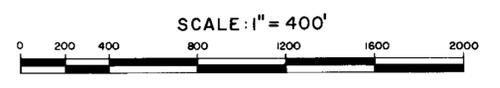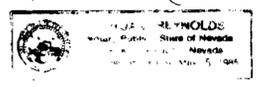

44196

**MAP**  
TO ACCOMPANY APPLICATION TO APPROPRIATE  
WATER FOR  
MINING & MILLING  
BY  
PETRO-CHEM, INC  
FROM AN UNDERGROUND SOURCE

BOYACK SURVEYING ELKO, NEVADA W 81056 TD

44196

T39N-R52E M.D.B.&M.