

STATE OF NEVADA  
COUNTY OF WASHOE



I, Thomas A. Foote, being first duly sworn, depose and say that this map, consisting of 1 sheet, numbered from 1 to 1, inclusive, has been correctly drawn to the designated scale from field notes of a survey made under my supervision and direction, between the 10<sup>th</sup> day of July, and the 10<sup>th</sup> day of August, 1981; that it truly and correctly represents the proposed location and extent of the works used to divert water from an Underground Source in Lyon County, by Circle Bar "N" Ranch for Irrigation and Domestic Purposes, that the existing and proposed points of diversion, the existing and proposed place of use, and the location and names of all the works which will cross or connect with the proposed works, and the boundary of all lands, showing by 40 Acre subdivisions the areas proposed for Irrigation and Domestic Purposes are fully and correctly designated hereon.




594  
State Water Right Surveyor

Subscribed and sworn to before me this 3<sup>rd</sup> day of September, 1981. Notary Public in and for Washoe County, Nevada.

*Lee H. Smithson*  
Notary Public

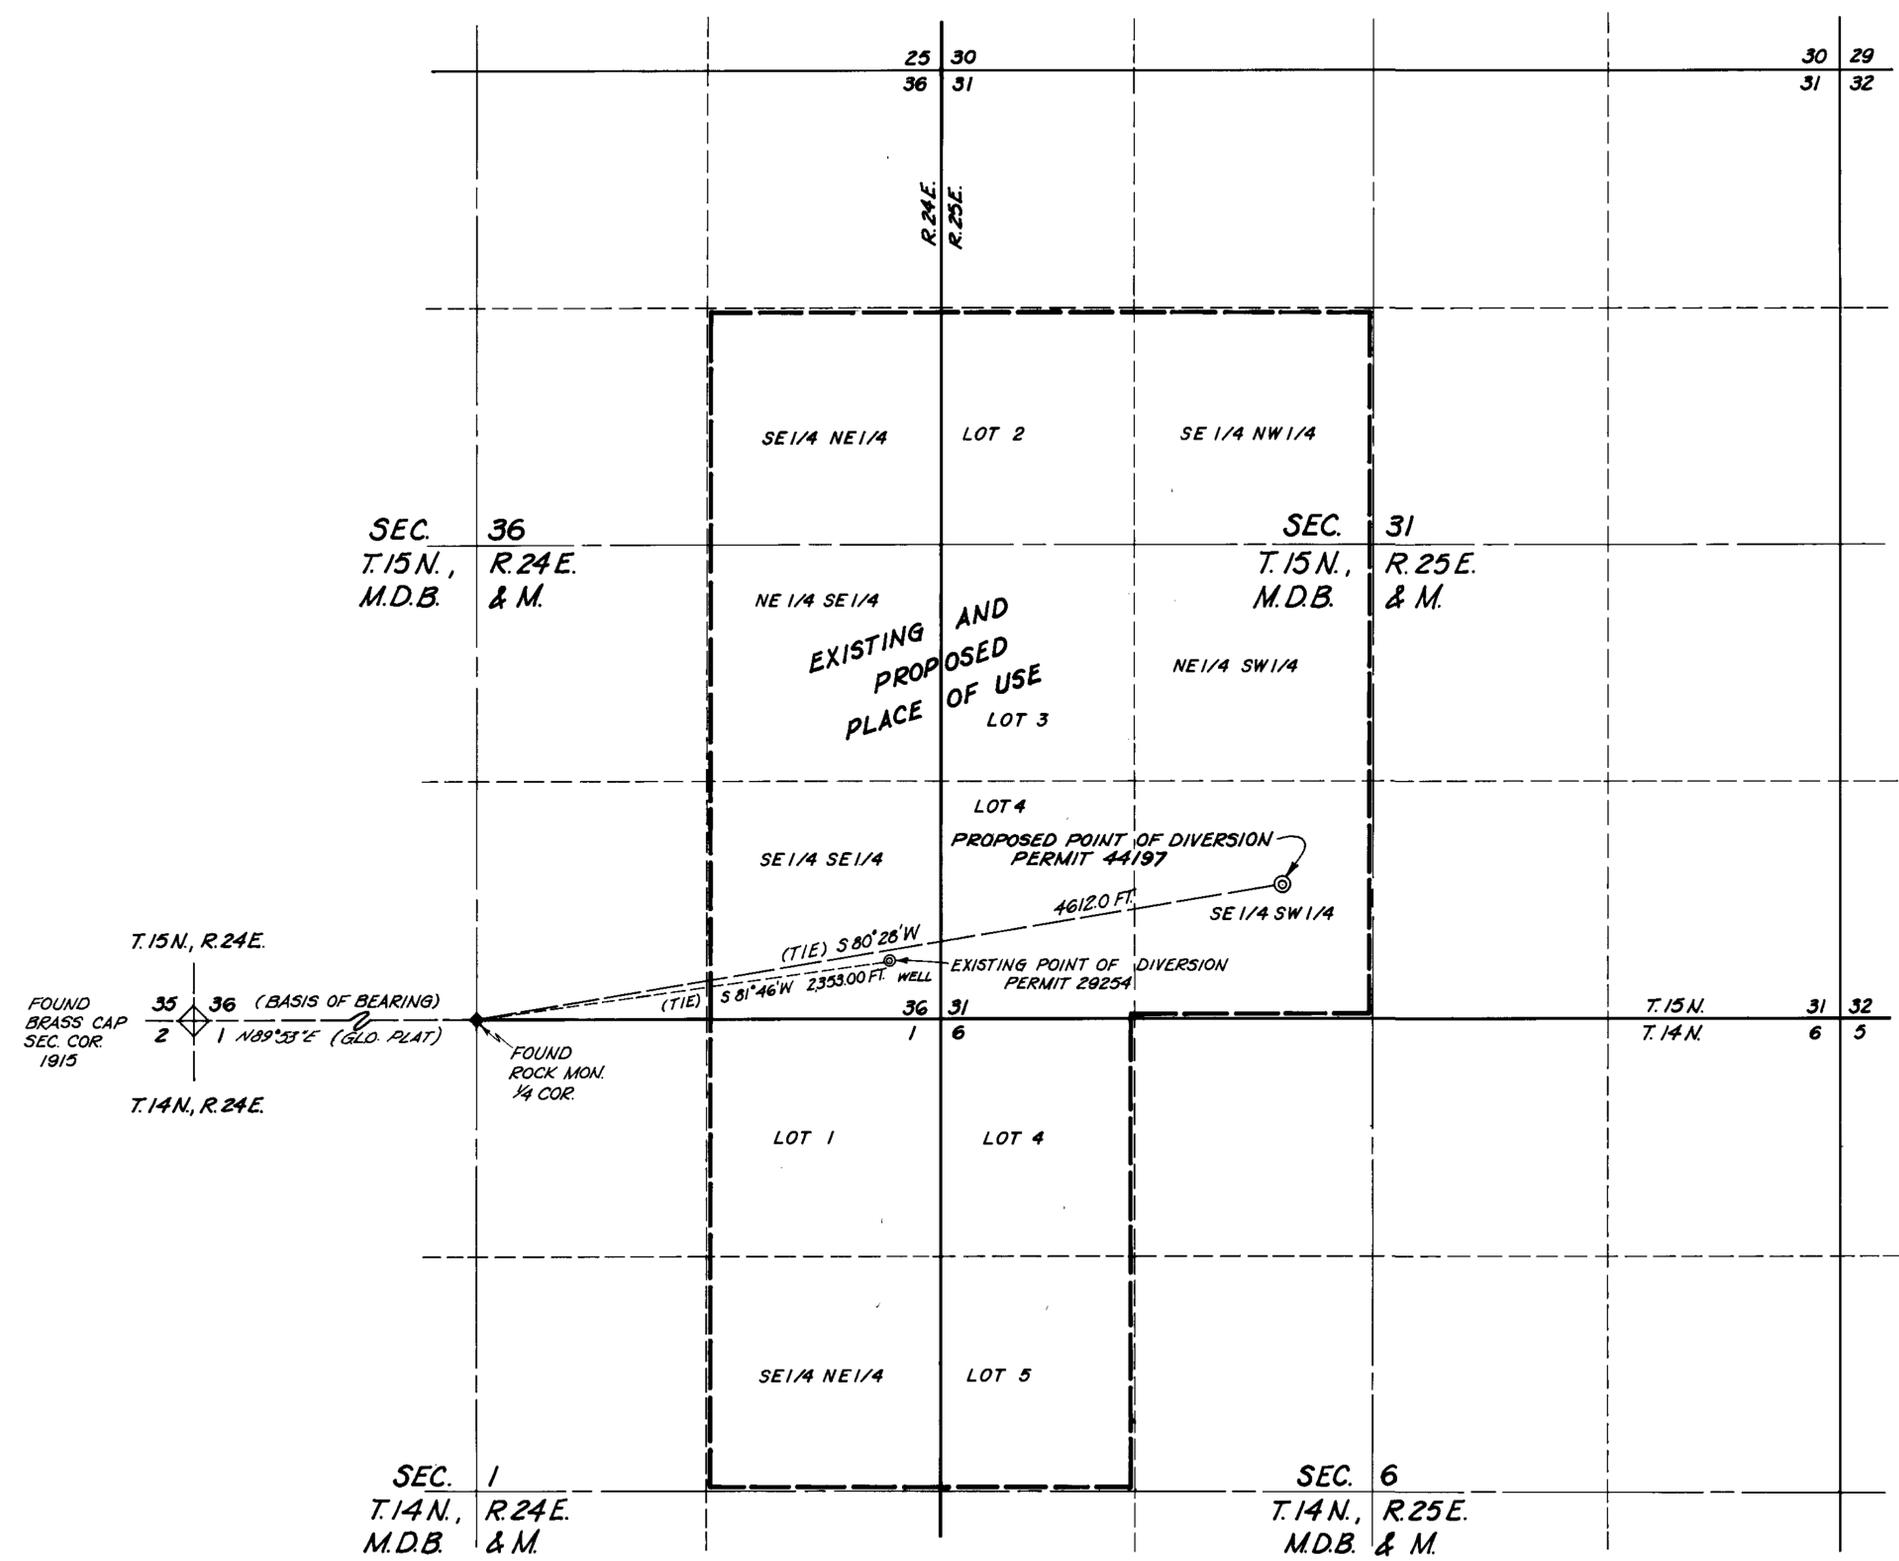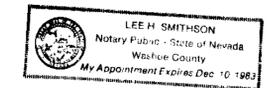

**FILED**  
OCT 5 1981  
STATE ENGINEER'S OFFICE

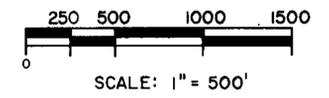

44197

**MAP**  
TO ACCOMPANY APPLICATION 44197 TO  
CHANGE THE POINT OF DIVERSION OF A PORTION  
FOR  
IRRIGATION AND DOMESTIC PURPOSES  
BY  
**CIRCLE BAR "N" RANCH**  
FROM AN UNDERGROUND SOURCE

44197

RECEIVED  
OCT 5 1981  
STATE ENGINEER'S OFFICE