
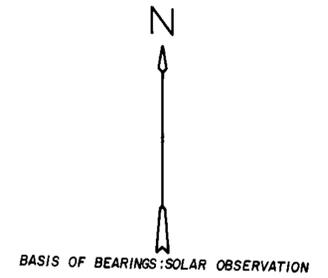


Por. Sec. 20, T7S, R67E, MDB. & M.

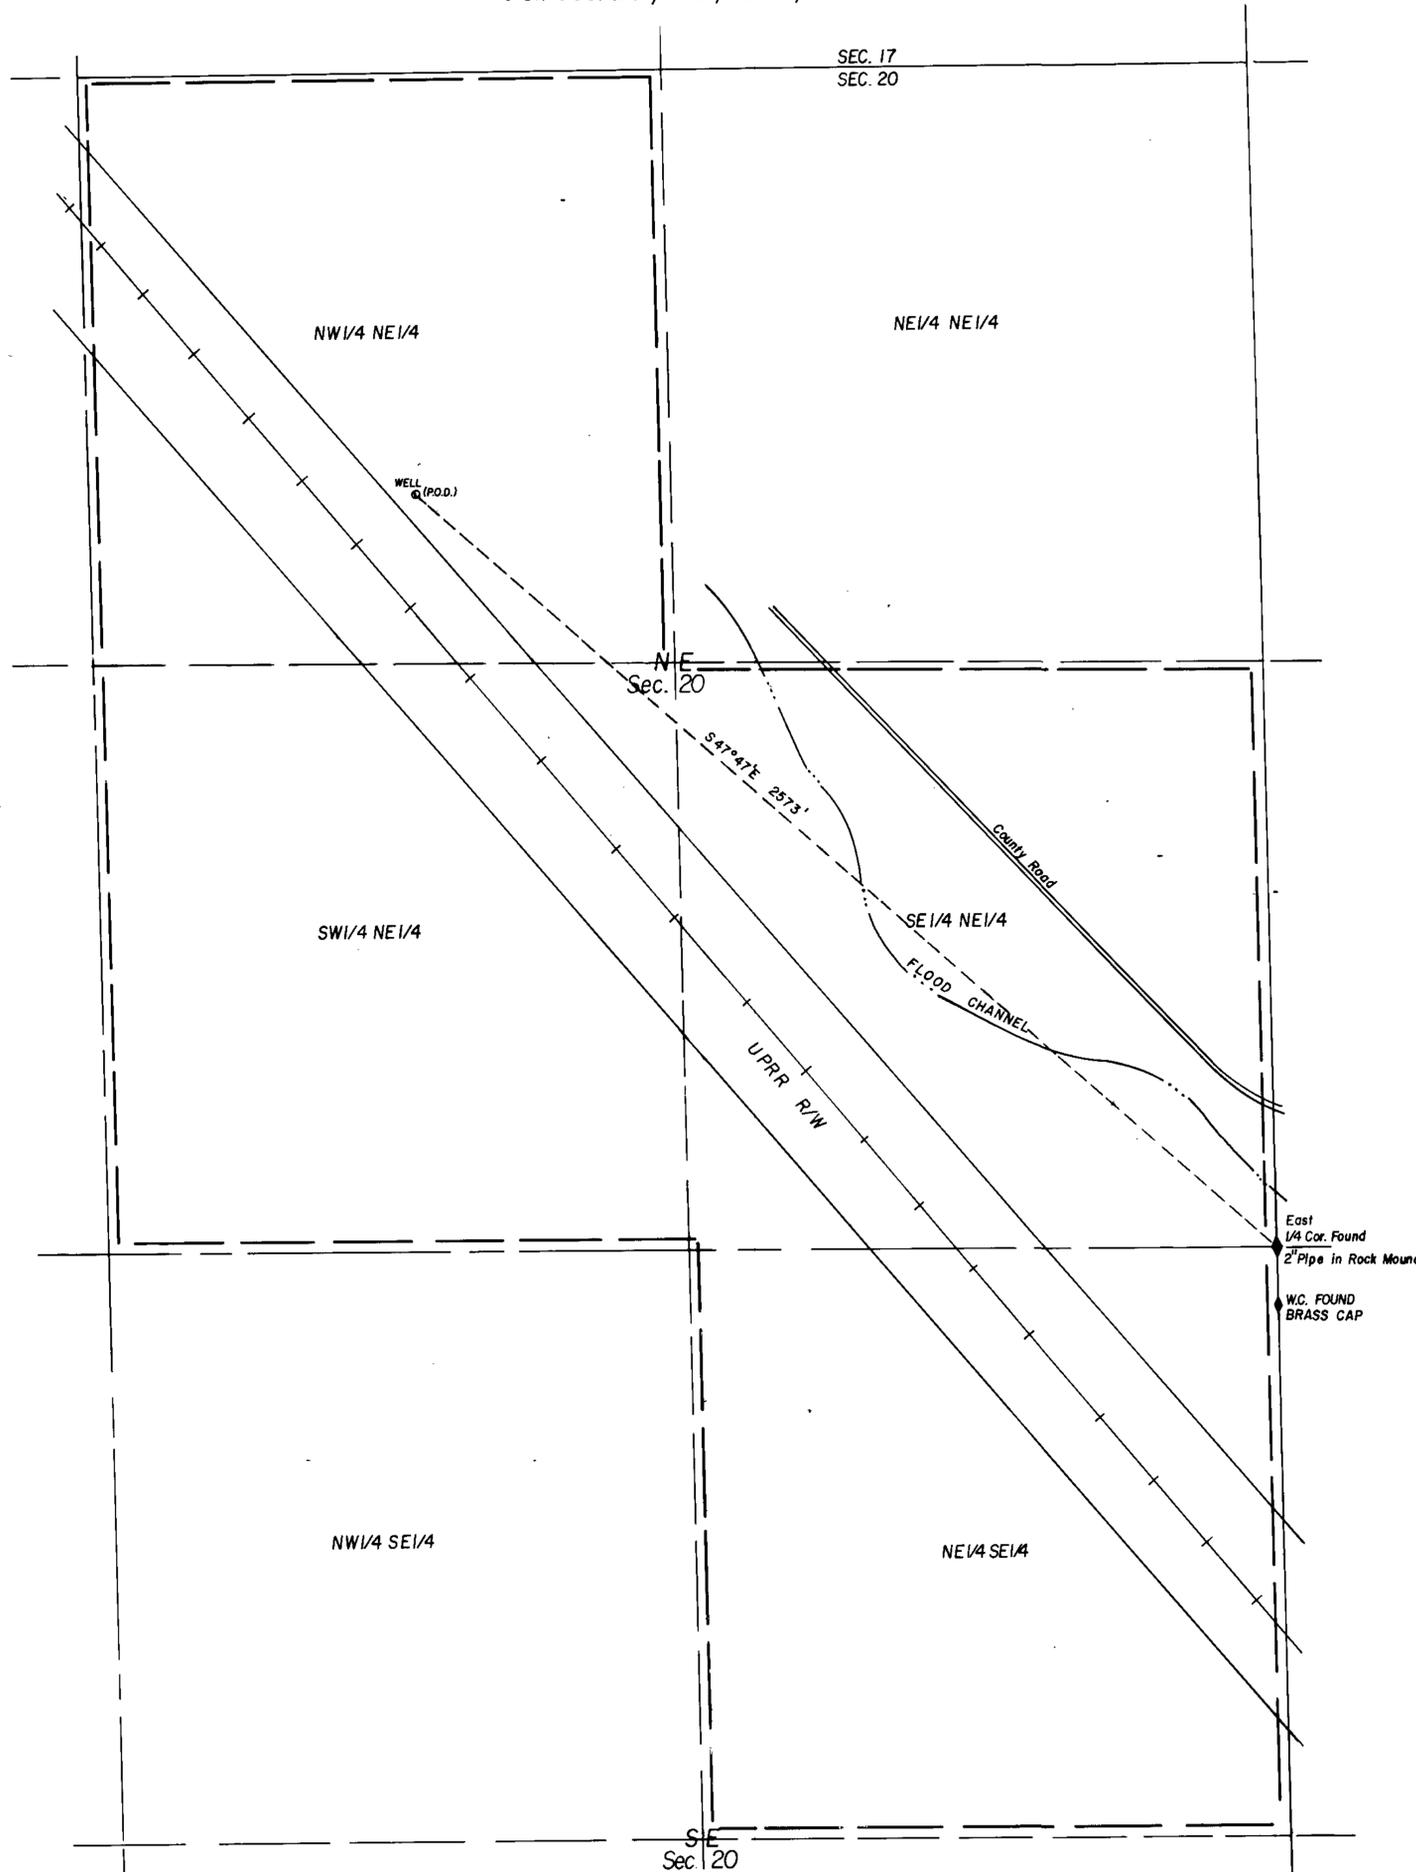

SURVEYOR'S STATEMENT


STATE OF NEVADA )  
COUNTY OF LINCOLN )SS.

I, PHILIP C. HULSE, being first duly sworn, depose and say that this map, consisting of one sheet, has been correctly drawn to the designated scale from field notes of a survey made by me on July 25, 1981; that it truly and correctly represents the proposed location and extent of the works used to divert water from an underground source in Lincoln County, Nevada, by JOHN & RACHAEL BALLOW for irrigation. Place of use being 40 acre subdivisions shown by heavy dashed lines.

*Philip C. Hulse*  
State Water Right Surveyor

Subscribed and sworn to before me this 12<sup>th</sup> day of August, 1981.  
Notary Public in and for Lincoln County, Nevada.

*Daniel A. Dils*  
Notary Public, State of Nevada  
LINCOLN COUNTY  
Daniel A. Dils  
My Appointment Expires Feb. 28, 1984

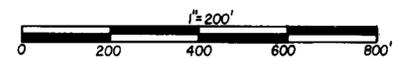

44212

MAP TO ACCOMPANY  
APPLICATION TO APPROPRIATE  
WATER FOR IRRIGATION  
BY JOHN & RACHAEL BALLOW  
FROM UNDERGROUND SOURCES

FILED  
AUG 13 1981  
STATE ENGINEER'S OFFICE

PHILIP C. HULSE, Land and Water Right Surveyor

58003 44212