



T. 33 N., R. 35 E.

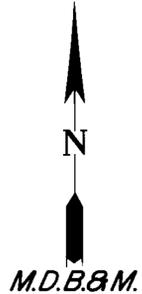

W1/2 Of Section 33

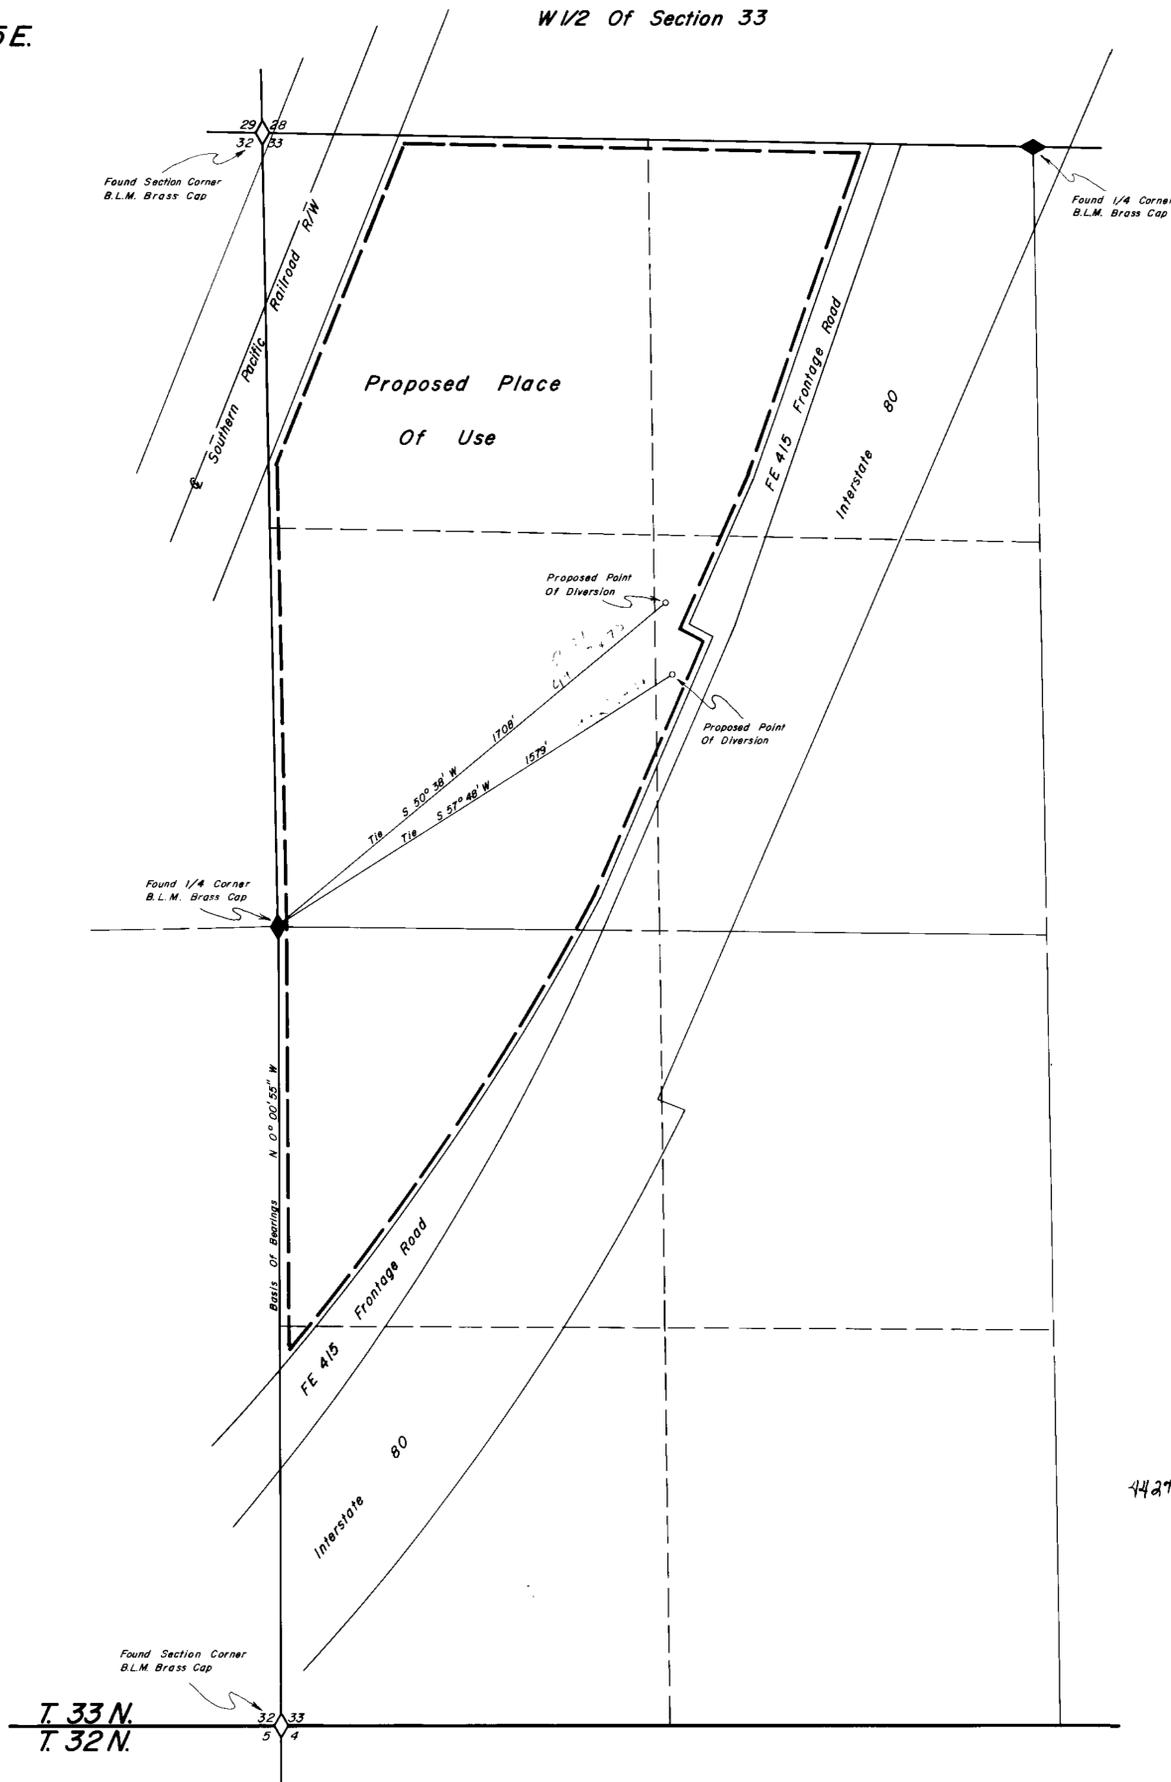


State of Nevada } S.S.
County of Humboldt }
I, Robert N. Caldwell, being first duly sworn, depose and say that this map, consisting of 1 sheets, has been correctly drawn from field notes of a survey made by me on August 2, 1981, that it truly and correctly represents the location and extent of the works used to divert water from underground in Pershing County by Burns Bros., Inc. for Commercial & Quasi Municipal purposes, that the proposed point of diversion, the approximate location and size of the diverting channel, all reservoirs or basins, the locations and names of all other works which will cross or connect with the proposed works, and the boundary of all lands, showing by 40-acre subdivisions the areas proposed to be irrigated, are fully and correctly designated thereon.



Subscribed and sworn to before me this 5th day of August 19 81.


Dolores Crawford

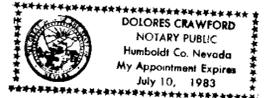

NOTES:
Basis Of Bearings Taken From R.O.S.
Map File Number: 118396, Filed In The
Office Of The Pershing County Recorder.

44275 13463 9-10-92

Scale: 1" = 300'

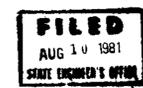

44275 56621
Map
To Accompany Application
To Appropriate Water
From Underground
By Burns Bros., Inc. For
Commercial & Quasi Municipal Purposes

Desert Mountain Surveying Company
146 West Second Street
Winnemucca, Nevada 89445

50621 44275 44274 44273 44272