

LEGEND

-  BOUNDARY OF PLACE OF USE
-  POINT OF DIVERSION, SPRING
-  INTERMITTANT STREAM
-  TIE LINE
-  FOUND SECTION CORNER
-  TOWNSHIP LINE
-  SECTION LINE
-  1/4 LINE
-  1/16 LINE




STATE OF NEVADA S.S.
COUNTY OF LYON

I, WYATT J. OWENS, BEING FIRST DULY SWORN, DEPOSE AND SAY THAT THIS MAP, CONSISTING OF ONE SHEET, HAS BEEN CORRECTLY DRAWN TO THE DESIGNATED SCALE FROM FIELD NOTES OF A SURVEY MADE BY ME OR UNDER MY SUPERVISION AND DIRECTION, BETWEEN THE THIRD DAY OF JULY AND THE FIFTEENTH DAY OF JULY, 1981; THAT IT TRULY AND CORRECTLY REPRESENTS THE PROPOSED LOCATION AND EXTENT OF THE WORKS USED TO DIVERT WATER FROM SQUAW CREEK SPRING, IN MINERAL COUNTY, BY ELLEN BLAIR FOR IRRIGATION PURPOSES. THAT THE PROPOSED POINT OF DIVERSION, THE APPROXIMATE LOCATION AND SIZE OF THE DIVERTING CHANNEL, ALL RESERVOIRS OR BASINS, THE LOCATION AND NAMES OF ALL OTHER WORKS WHICH WILL CROSS OR CONNECT WITH THE PROPOSED WORKS, AND THE BOUNDARY OF ALL LANDS, SHOWING BY 40-ACRE SUBDIVISIONS THE AREAS PROPOSED TO BE IRRIGATED, ARE FULLY AND CORRECTLY DESIGNATED THEREON.


Wyatt J. Owens
STATE WATER RIGHT SURVEYOR

SUBSCRIBED AND SWORN TO BEFORE ME THIS 17th DAY OF July, 1981.

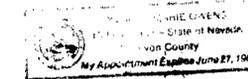

Theronne Marie Owens
NOTARY PUBLIC IN AND FOR LYON COUNTY, NEVADA

T 7 N T 7 N
R 29 E R 30 E

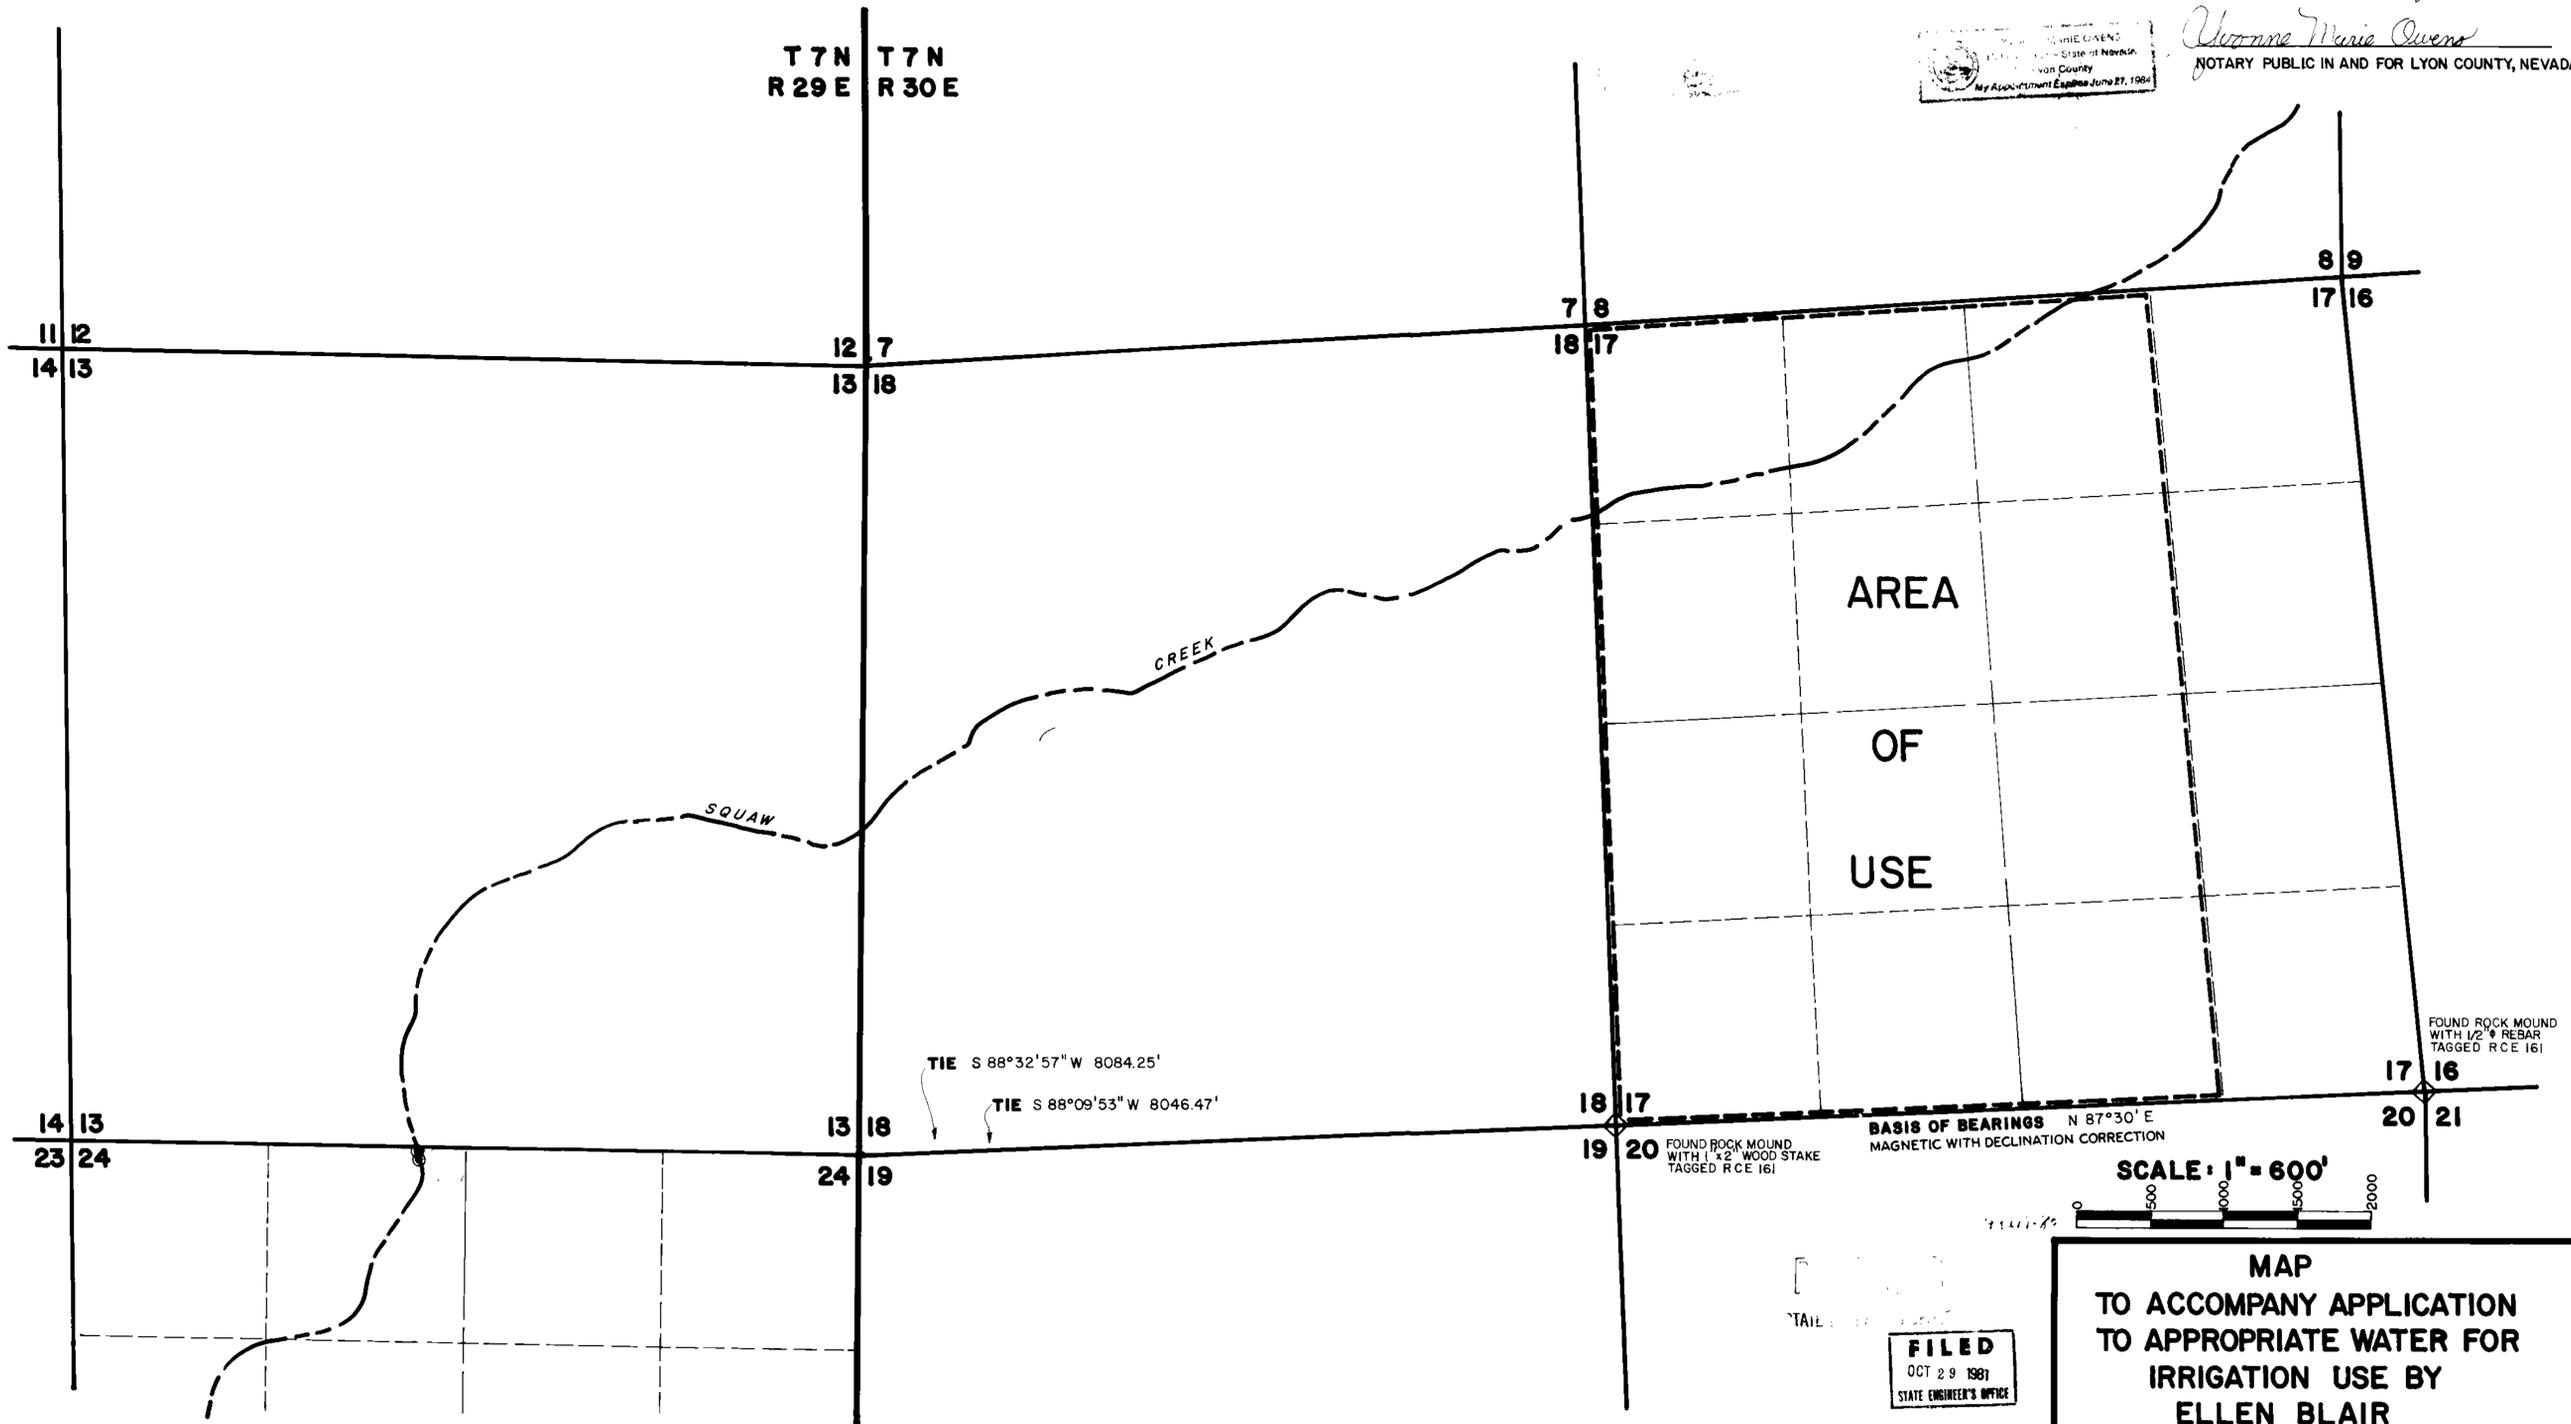

AREA
OF
USE

BASIS OF BEARINGS N 87°30' E
MAGNETIC WITH DECLINATION CORRECTION

SCALE: 1" = 600'



FOUND ROCK MOUND WITH 1" x 2" WOOD STAKE TAGGED RCE 161

FOUND ROCK MOUND WITH 1/2" REBAR TAGGED RCE 161

FILED
OCT 29 1981
STATE ENGINEER'S OFFICE

**MAP
TO ACCOMPANY APPLICATION
TO APPROPRIATE WATER FOR
IRRIGATION USE BY
ELLEN BLAIR
FROM SQUAW CREEK SPRING**

67688 44280 44279