



EDEN VALLEY
 KELLY CREEK WELL
 DRY HILLS WELL

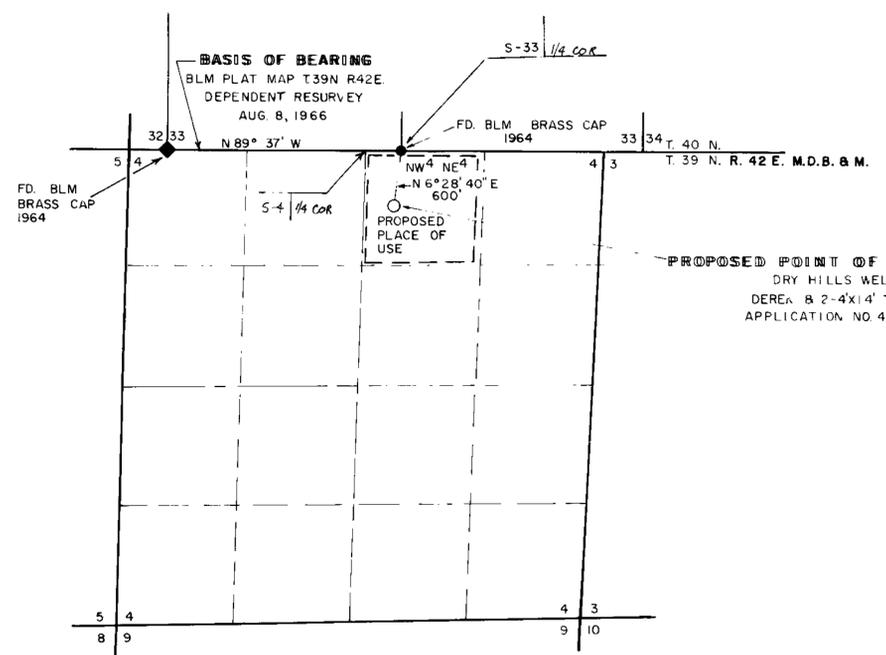

PROPOSED POINT OF DIVERSION
 DRY HILLS WELL
 DEREK 8 2-4'x14' TROUGHS
 APPLICATION NO. 44323

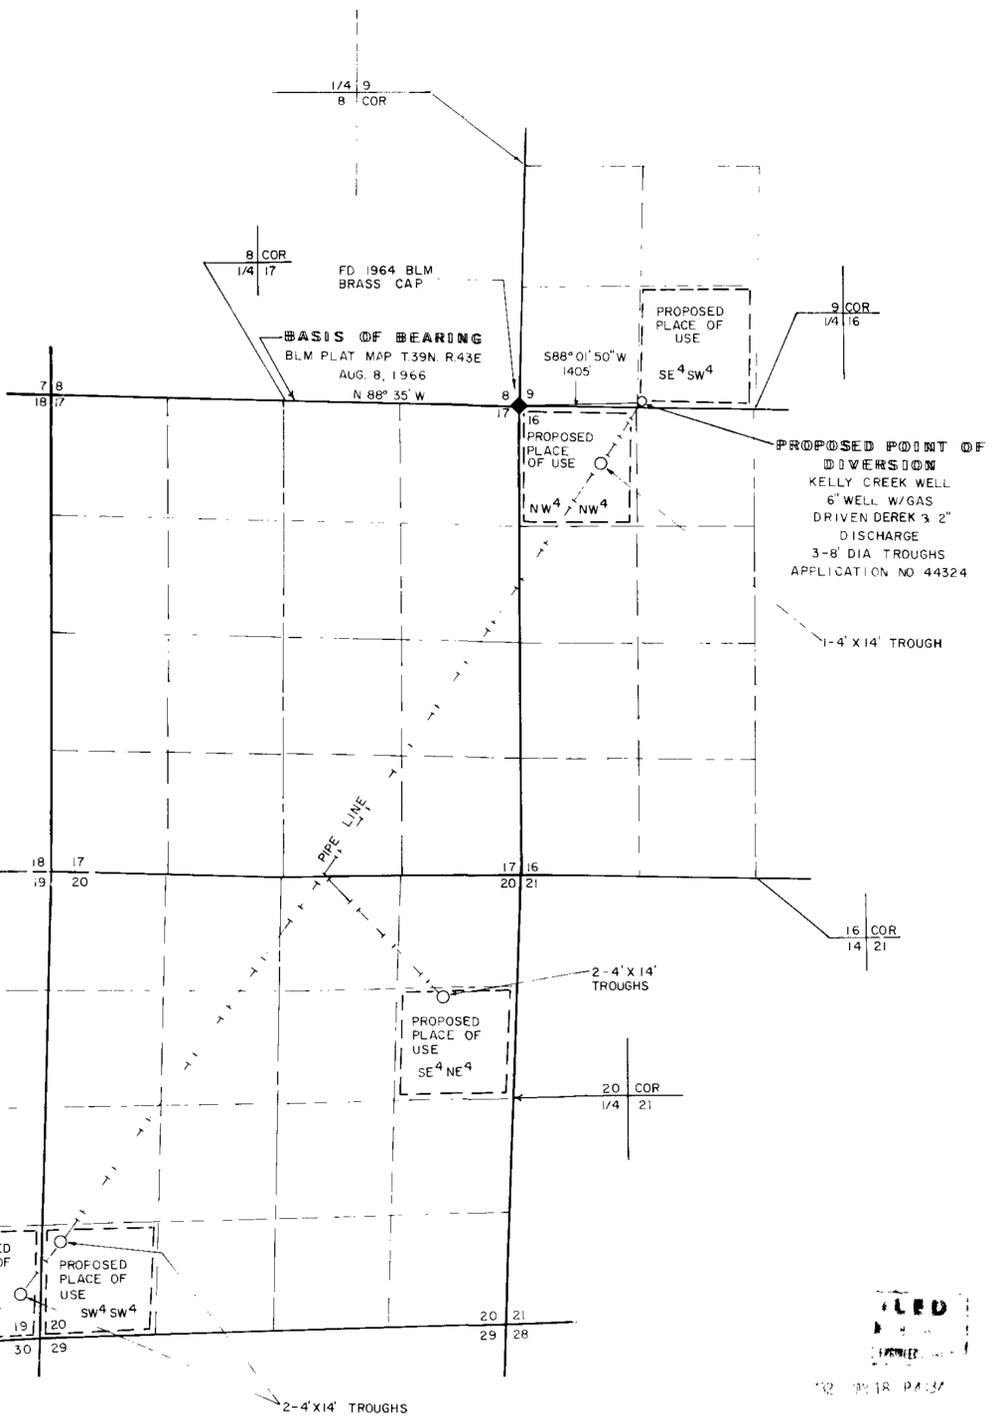


STATE OF NEVADA }
 DOUGLAS COUNTY } S.S.

I, B. J. Vasey, being first duly sworn, depose and say that this map, consisting of one (1) sheet, has been correctly drawn to the designated scale from field notes of a survey made under my supervision and direction, on the 14th day of Sept., 1981; that it truly and correctly represents the proposed location and extent of the works used to divert water from UNDERGROUND sources in Humboldt County, by Nevada First Corporation, for Stockwatering purposes. The proposed points of diversion, the approximate sizes and locations of the diverting channels or other conduits, the place and manner of use, and the location and names of all other works or streams which are crossed by, or connected with the said works, are fully and correctly designated herein.

B. J. Vasey
 State Water Right Surveyor No. 306

Subscribed and sworn to before me this 12 day of January, 1982
 Notary Public in and for Douglas County, Nevada

Denise L. Cook

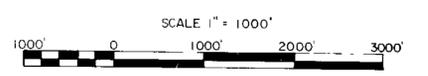

FILED
 10855 7/1/83

VASEY ENGINEERING CO., INC.
 1637 ESMERALDA PL.
 P.O. Box 1164 Minden, Nevada 89423
 (702) 782-2382 (702) 882-5417

Date OCTOBER 1981 Drawn By MB/TB
 Job No. M-413 Approved By BJV

PROPOSED PLACE OF USE
 T39N R43E MDB&M

MAP
 TO ACCOMPANY APPLICATION
 TO APPROPRIATE WATER
 FOR
 STOCKWATERING PURPOSES
 UNDER APPLICATION NO'S 44323 & 44324
 BY
NEVADA FIRST CORPORATION
 FROM UNDERGROUND SOURCES
 IN HUMBOLDT COUNTY, NEVADA

44324 44323