




STATE OF NEVADA } ss.
DOUGLAS COUNTY

I, B. J. VASEY, being first duly sworn, depose and say that this map, consisting of one sheet, has been correctly drawn to the designated scale from field notes of a survey made under my supervision and direction on the 14th day of SEPTEMBER 1981, that it truly and correctly represents the proposed location and extent of the works used to divert water from an UNDERGROUND source in HUMBOLDT COUNTY by N.J. RANCHES for STOCKWATERING purposes under application no. 44331. That the proposed points of diversion, the place and manner of use and the location and names of all other works or streams which are crossed by or connected with the said works, are fully and correctly designated hereon.

B. J. Vasey
State Water Right Surveyor No. 306

Subscribed and Sworn to before me this 18 day of January 1982.
Notary public in and for Douglas County, Nevada.

Kevin A. Spelt

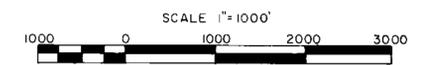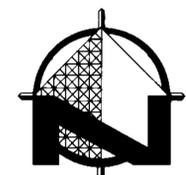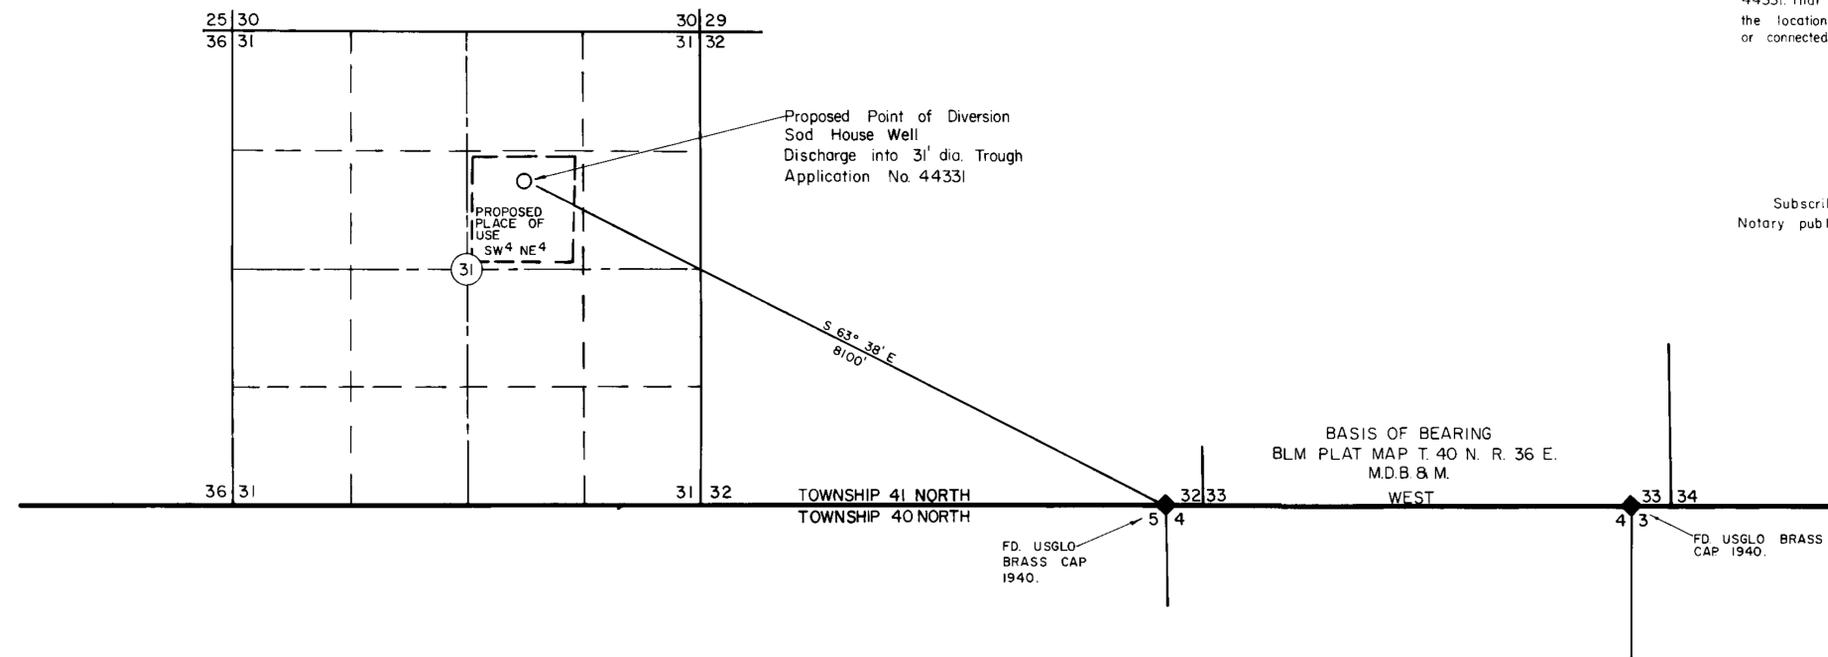

82 JAN 18 P4:36
STATE ENGINEER'S OFFICE

FILED
JAN 18 1982
STATE ENGINEER'S OFFICE

VASEY ENGINEERING CO., INC.
1637 ESERALDA PL.
P.O. Box 1164 Minden, Nevada 89423
(702) 782-2382 (702) 882-5417
Date SEPTEMBER 1981 Drawn By TB
Job No. M-414 Approved By BJV

44331
MAP
TO ACCOMPANY APPLICATION
TO APPROPRIATE WATER
FOR
STOCKWATERING PURPOSES
UNDER APPLICATION NO. 44331
BY
N.J. RANCHES
FROM AN UNDERGROUND SOURCE
IN HUMBOLDT COUNTY, NEVADA

44331