


STATE OF NEVADA)
DOUGLAS COUNTY) S.S

I, B. J. Vasey, being first duly sworn, depose and say that this map, consisting of one (1) sheet, has been correctly drawn to the designated scale from field notes of a survey made under my supervision and direction, on the 20th day of JANUARY, 1982, that it truly and correctly represents the proposed location and extent of the works used to divert water from UNDERGROUND sources in Humboldt County by Nevada First Corporation, for Stockwatering purposes. The proposed points of diversion, the approximate sizes and locations of diverting channels or other conduits, the place and manner of use, and the location and names of all other works or streams which are crossed by or connected with the said works, are fully and correctly designated hereon.


B. J. Vasey
State Water Right Surveyor No. 306

Subscribed and sworn to before me this 10 day of February, 1982
Notary Public in and for Douglas County, Nevada.

Walter J. Sped

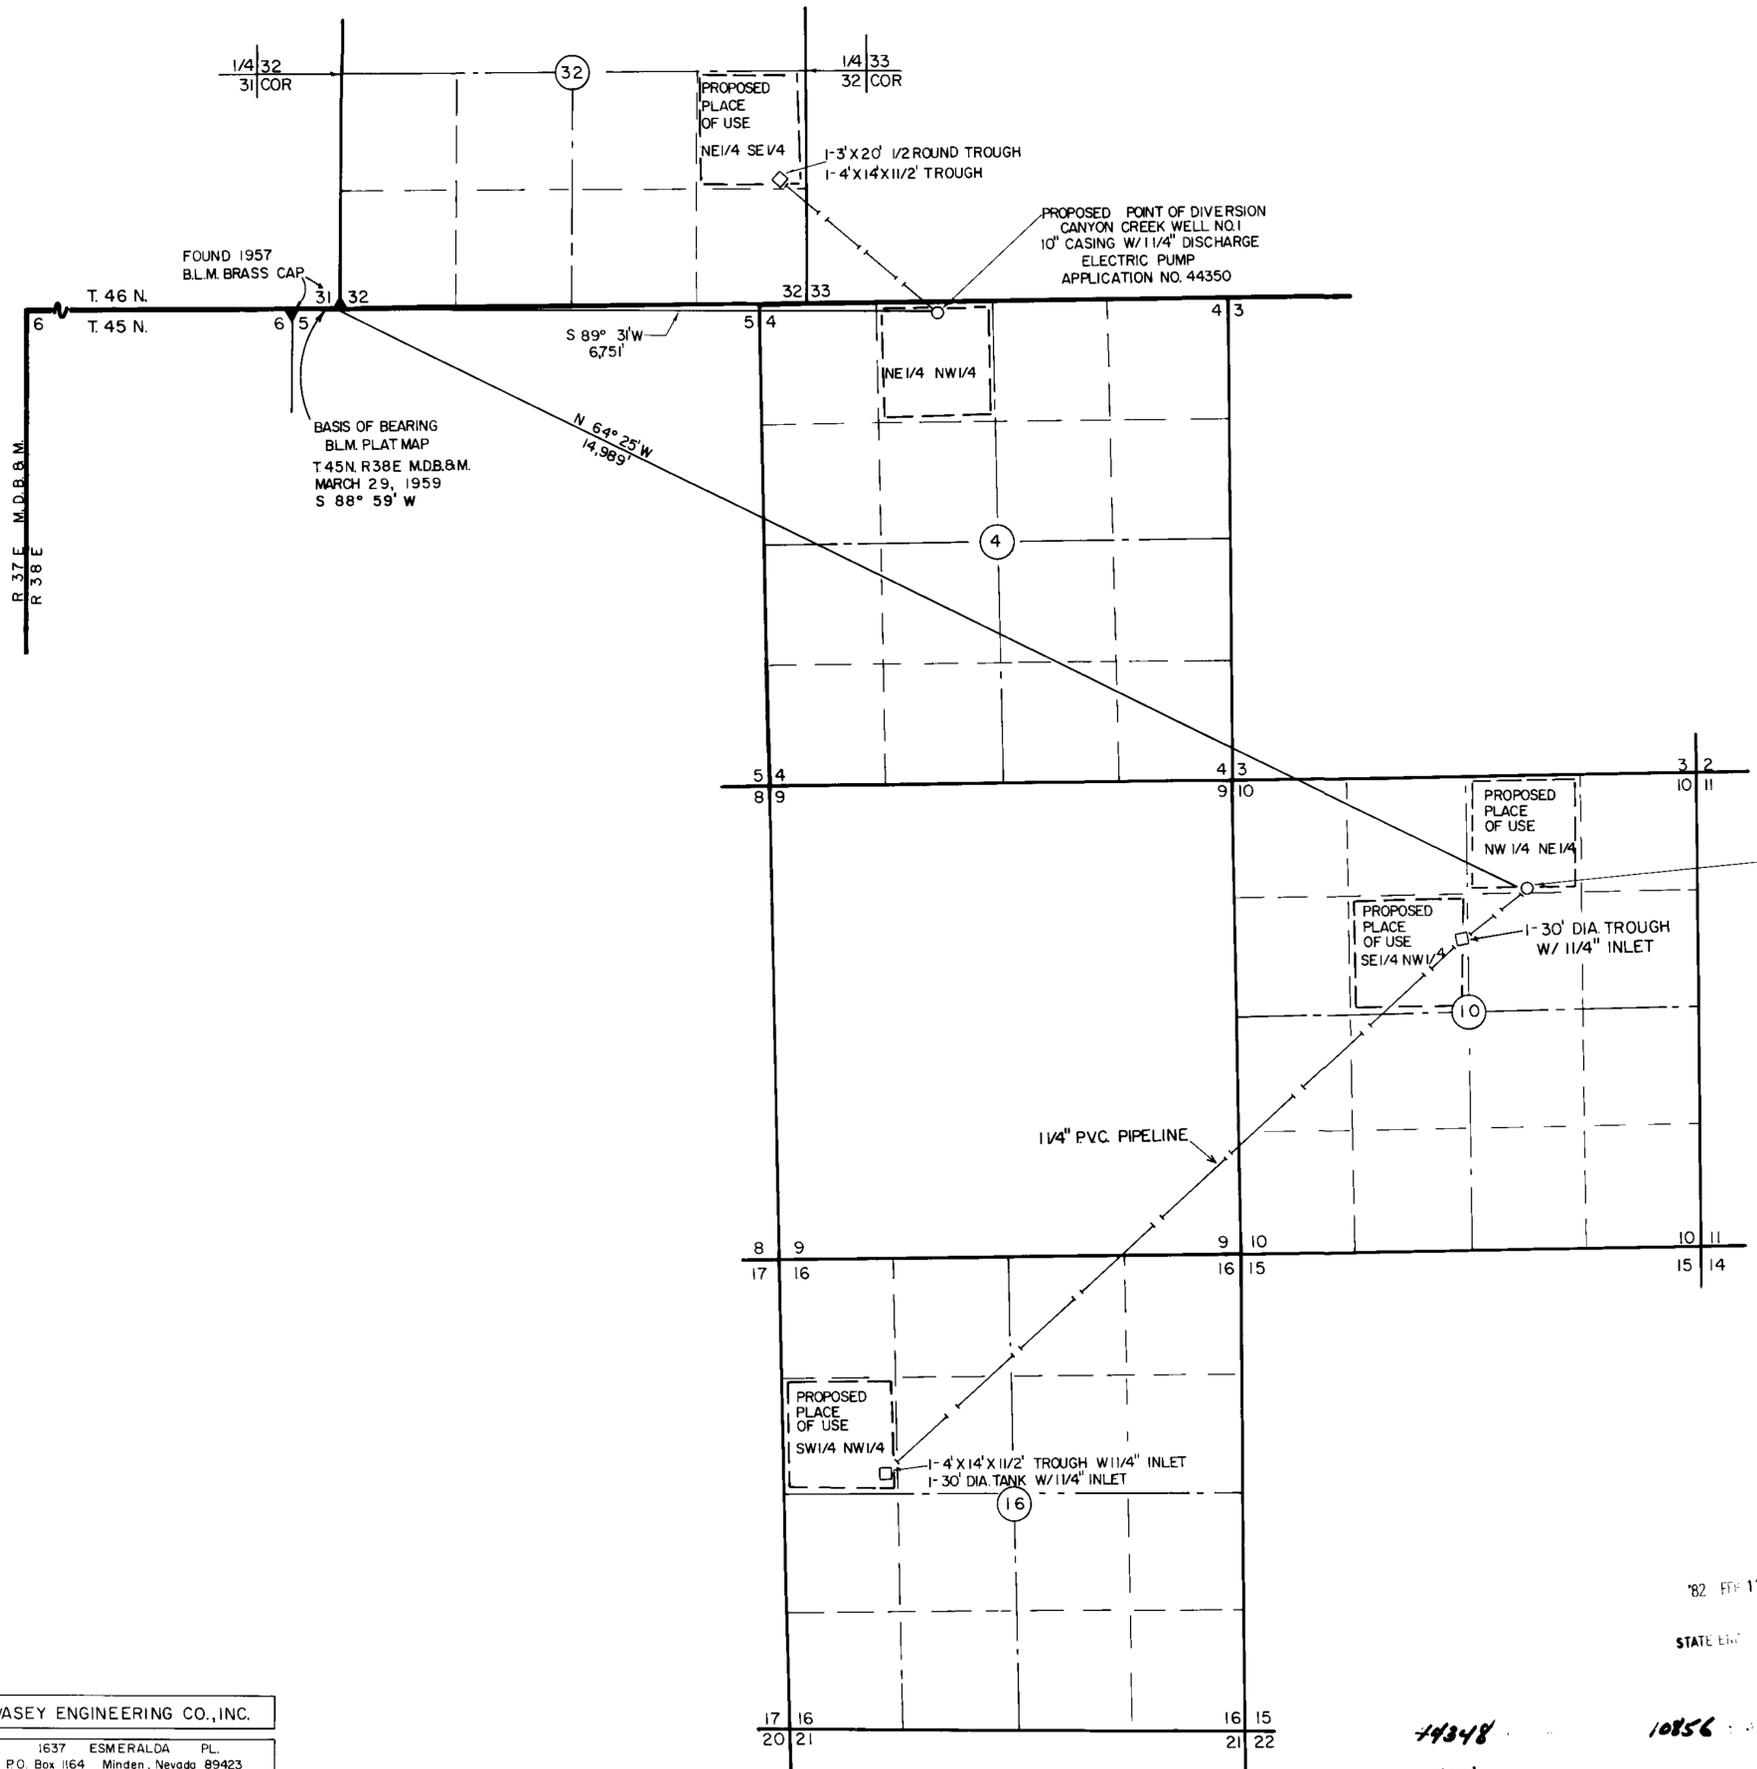

PROPOSED POINT OF DIVERSION
CANYON CREEK ROAD WELL NO. 2
10" WELL CASING W/ 1/4" DISCHARGE
ELECTRIC PUMP
APPLICATION NO. 44348

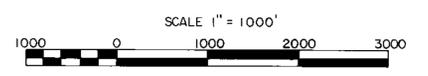

FILED
FEB 11 1982
STATE ENGINEER'S OFFICE

'82 FEB 11 P.A. 139
STATE ENGINEER'S OFFICE

44348 10856 1/4/82
44350 CERTIFICATE NO. 11783 ISSUED 7/6/87

VASEY ENGINEERING CO., INC.
1637 ESMEERALDA PL.
P.O. Box 1164 Minden, Nevada 89423
(702) 782-2382 (702) 882-5417
Date JANUARY 1982 Drawn By MB/TB
Job No. M-413 Approved By BJV

MAP
TO ACCOMPANY APPLICATION
TO APPROPRIATE WATER
FOR
STOCKWATERING PURPOSES
UNDER APPLICATION NO'S 44348 & 44350
BY
NEVADA FIRST CORPORATION
FROM UNDERGROUND SOURCES
IN HUMBOLDT COUNTY, NEVADA

44350 44348