



N 1/2 OF SECTION 3, T.20S., R.60E., M.D.B.&M.
CLARK COUNTY, NEVADA

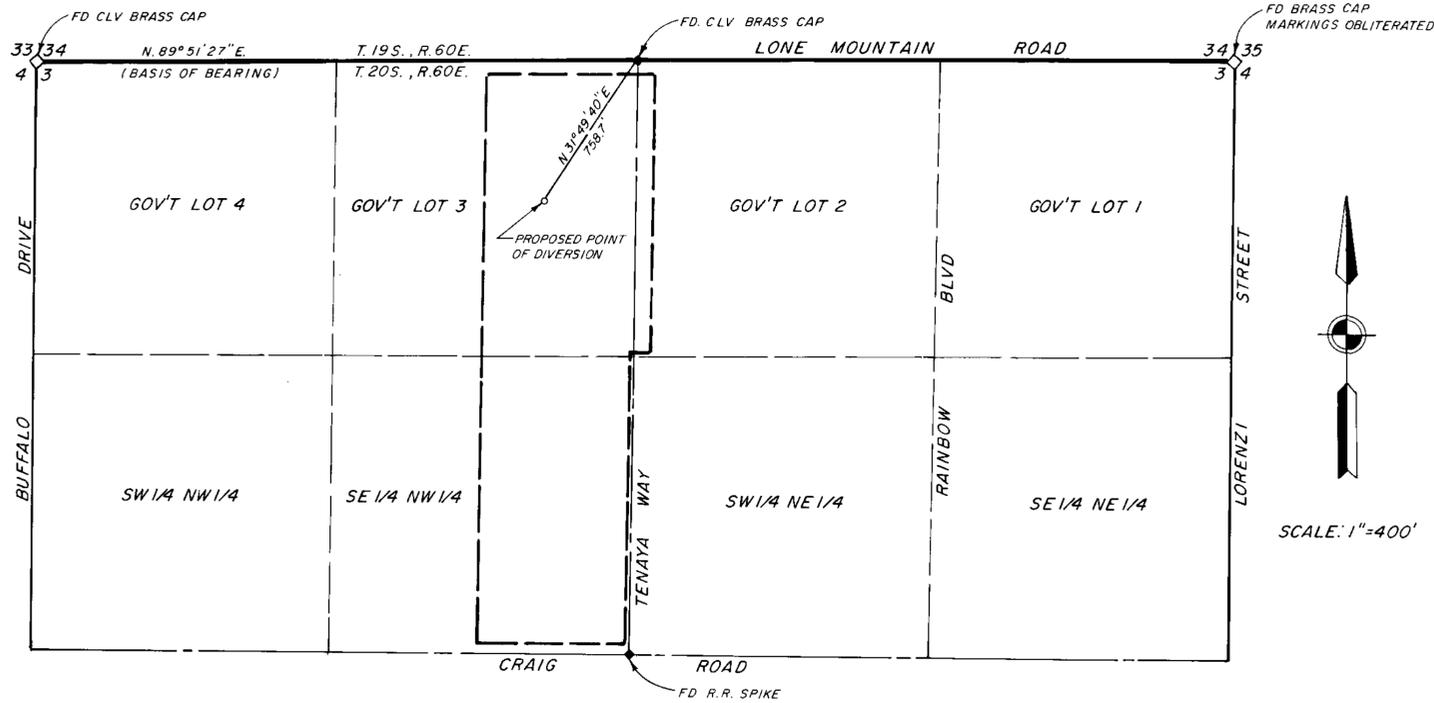

PROPOSED PLACE OF USE AND POINT OF DIVERSION

SOUTH 1/2 OF SECTION 2
AND
NORTH 1/2 OF SECTION 11, T.22S., R.61E.

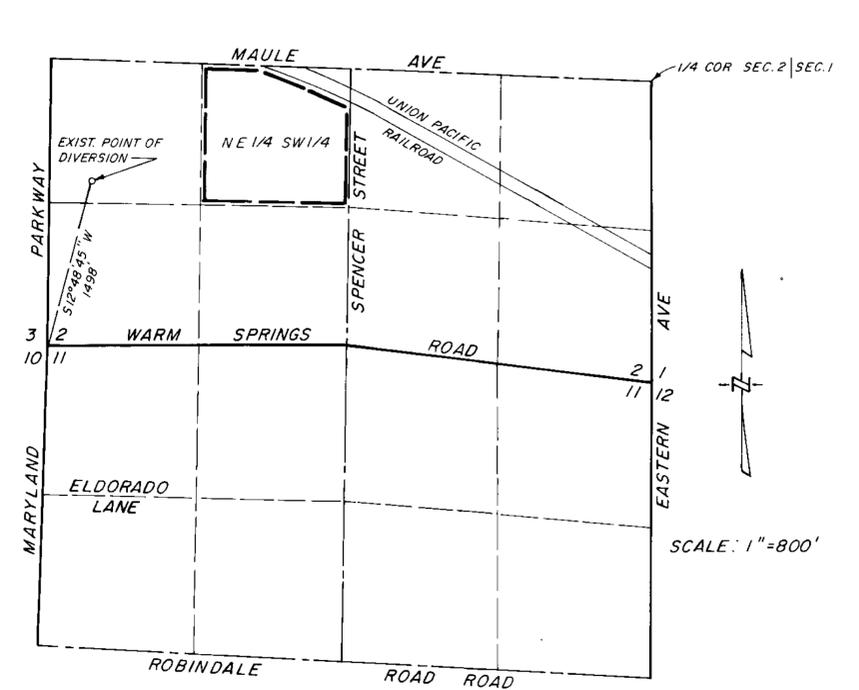

EXISTING PLACE OF USE AND POINT OF DIVERSION

STATE OF NEVADA }
COUNTY OF CLARK } SS


I, JAMES T. ANSPACH, BEING FIRST DULY SWORN, DEPOSE AND SAY THAT THIS MAP CONSISTING OF ONE SHEET, HAS BEEN CORRECTLY DRAWN TO THE DESIGNATED SCALE FROM FIELD NOTES OF A SURVEY MADE BY ME ON THE 10TH DAY OF AUGUST, 1981; THAT IT TRULY AND CORRECTLY REPRESENTS THE PROPOSED LOCATION AND EXTENT OF THE WORKS USED TO DIVERT WATER FROM THE LAS VEGAS ARTESIAN BASIN IN CLARK COUNTY BY CLARK HARTWELL FOR LANDSCAPING (CEMETERY) AND DOMESTIC PURPOSES, AND THE BOUNDARIES OF THE LANDS EMBODIED IN THE TRACT OWNED OR CONTROLLED BY THE APPLICANT AND UPON WHICH IT IS PROPOSED TO USE THE WATER APPLIED FOR, ARE CORRECTLY DESIGNATED THEREON.

James T. Anspach
STATE WATER RIGHT SURVEYOR N° 563

SUBSCRIBED AND SWORN TO BEFORE ME THIS 20th DAY OF AUGUST, 1981


Phyllis J. Knight
NOTARY PUBLIC IN AND FOR CLARK COUNTY, NEVADA

MY COMMISSION EXPIRES June 20, 1984

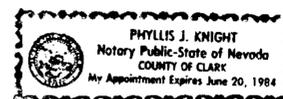

— NOTE —

BASIS OF BEARING: N 89° 51' 27" E, THE NORTH LINE OF THE NW 1/4 OF SECTION 3, T. 20S., R. 60E., M.D.B.&M., AS SHOWN IN FILE 32, PAGE 47, CLARK COUNTY RECORDER'S OFFICE.

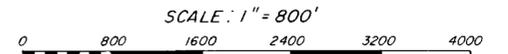

44352
MAP TO ACCOMPANY APPLICATION FOR CHANGE IN POINT OF DIVERSION, PLACE & MANNER OF USE TO IRRIGATION (CEMETERY) & DOMESTIC PERMIT N° 34637, CERTIFICATE N° 4304 BY CLARK HARTWELL FROM LAS VEGAS ARTESIAN BASIN CLARK COUNTY, NEVADA

