


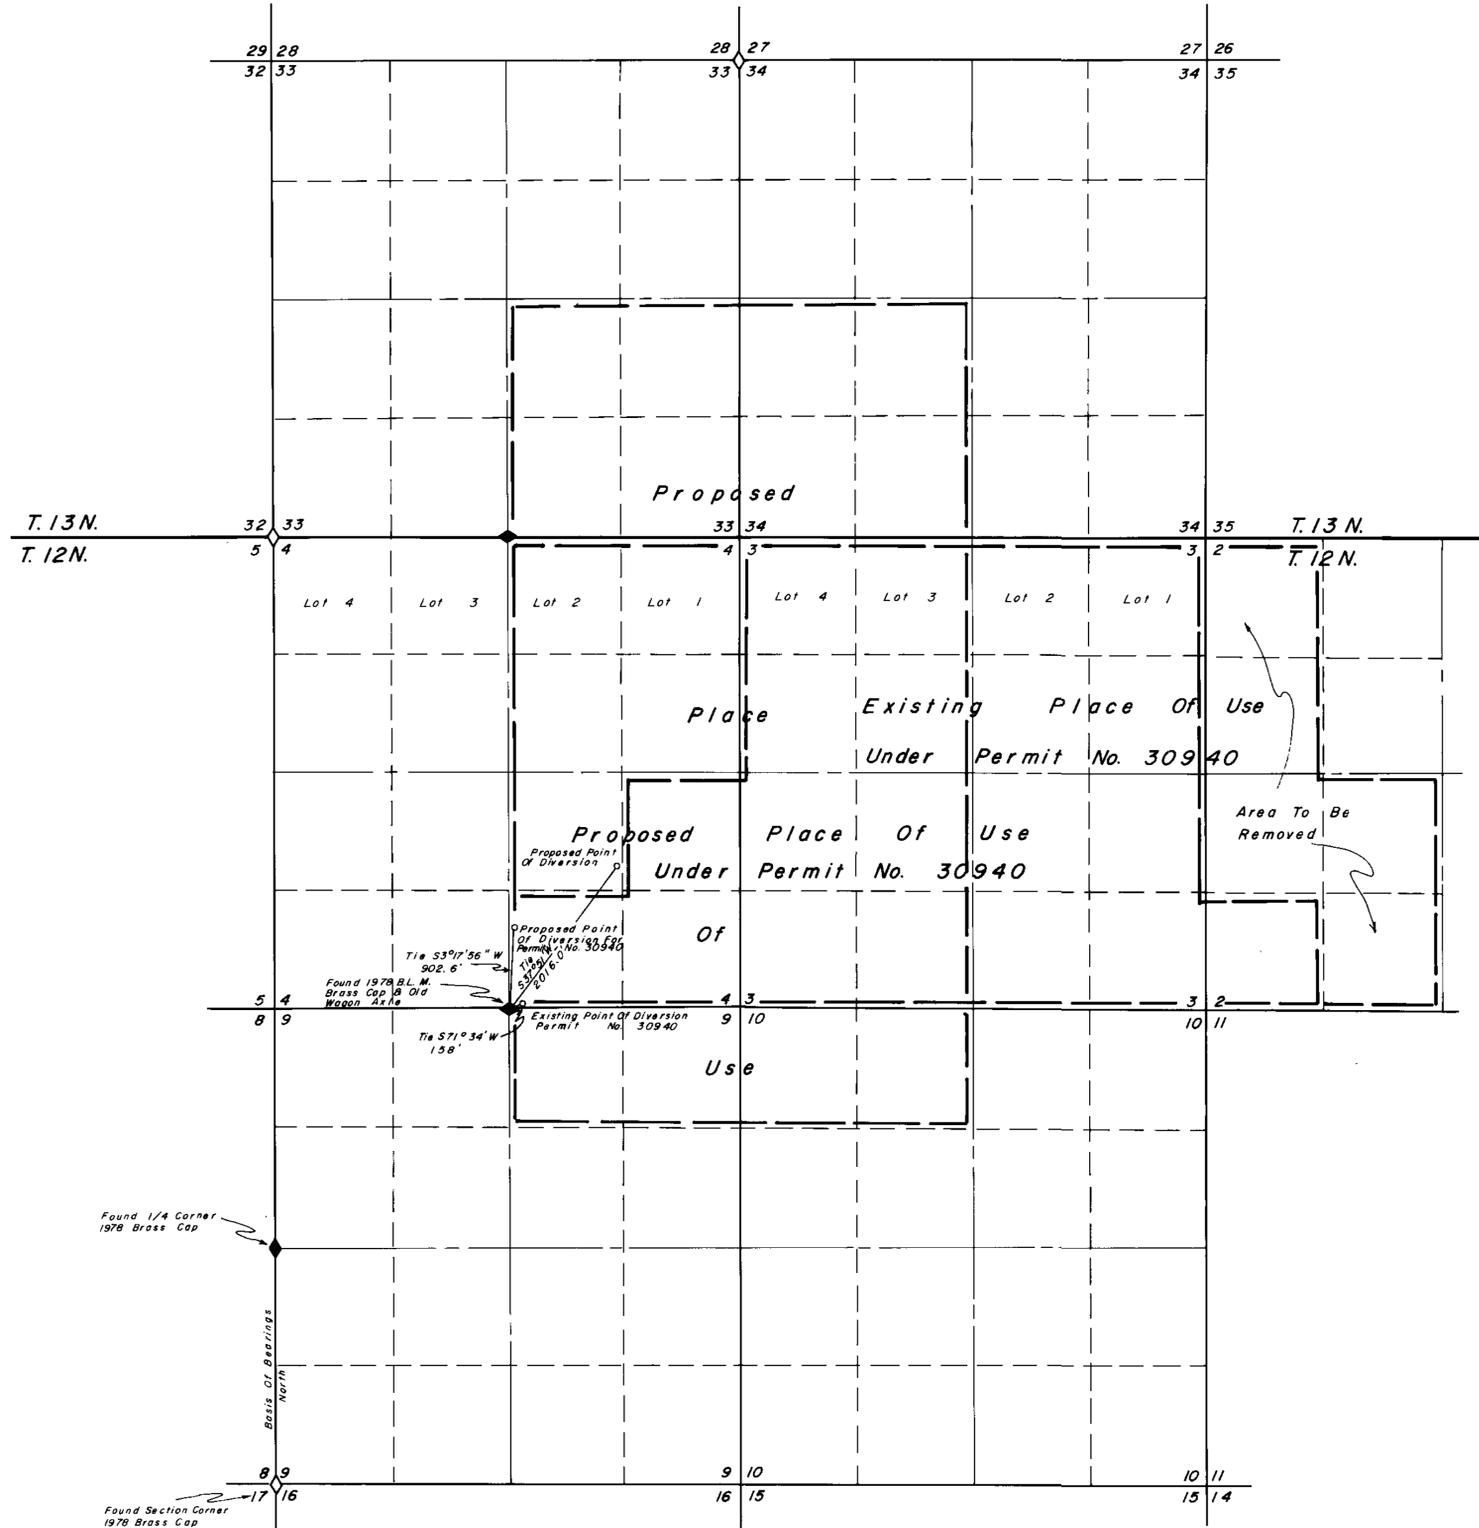


T. 12 & 13 N., R. 43 E.
M.D. B. & M.



NOTE
Basis of Bearings is Magnetic North, declination 16.5° East.


State of Nevada } S.S.
 County of Humboldt }

I, Robert N. Caldwell, being first duly sworn, depose and say that this map, consisting of one sheets, has been correctly drawn from field notes of a survey made by me during August, 1981, that it truly and correctly represents the location and extent of the works used to divert water from underground in Nye County by Zimmerman Ranching Corporation for irrigation purposes, that the proposed point of diversion, the approximate location and size of the diverting channel, all reservoirs or basins, the locations and names of all other works which will cross or connect with the proposed works, and the boundary of all lands, showing by 40-acre subdivisions the areas proposed to be irrigated, are fully and correctly designated thereon.

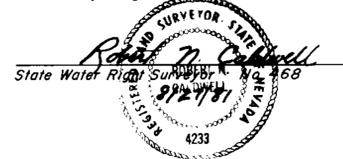

Subscribed and sworn to before me this 27th day of August 1981.

Debra A. Twissell
Notary Public

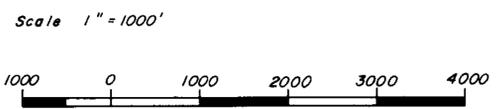

FILED
NOV 2 1981
STATE ENGINEER'S OFFICE

Revised 11/81
Desert Mountain Surveying Company
146 West Second Street
Winnemucca, Nevada

44373-74

Map To Accompany Application To
 Appropriate Water From Underground
 And To Change The Point Of Diversion
 And The Place Of Use Under Permit No. 30940
 By Zimmerman Ranching Corporation
 For Irrigation Purposes

Nye County Nevada

60199T 59759 44374 44373