


SILVER STATE VALLEY  
 DAVEYTOWN SPRING  
 GAFFNEY SPRING

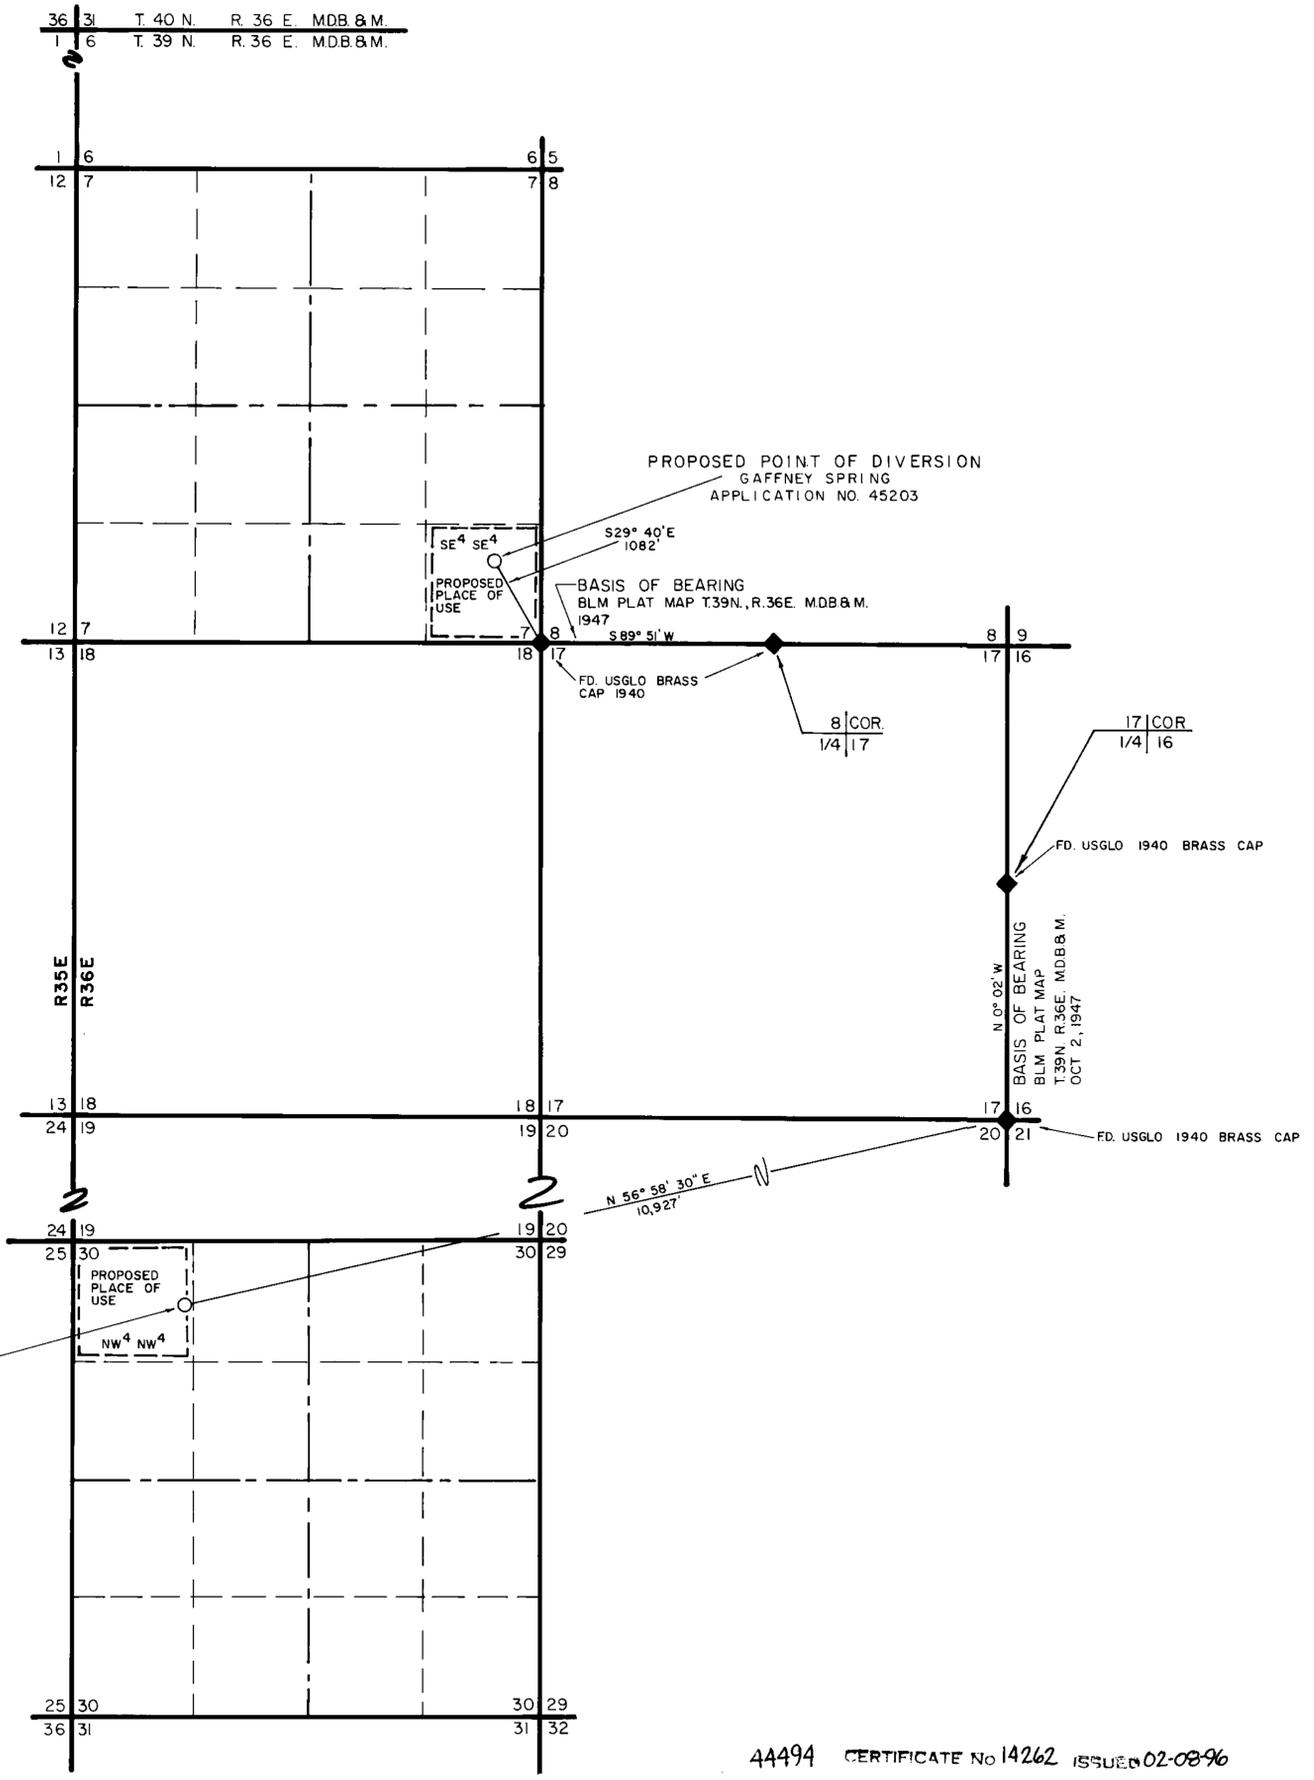

STATE OF NEVADA } ss.  
 DOUGLAS COUNTY }

I, B. J. VASEY, being first duly sworn, depose and say that this map, consisting of one sheet, has been correctly drawn to the designated scale from field notes of a survey made under my supervision and direction on the 8th day of OCT, 1981, that it truly and correctly represents the proposed location and extent of the works used to divert water from SPRINGS in HUMBOLDT COUNTY by N.J. RANCHES for STOCKWATERING purposes. Under application nos 45203 and 44494. That the proposed points of diversion, the place and manner of use, and the location and names of all other works or streams which are crossed by, or connected with the said works, are fully and correctly designated hereon.


*B. J. Vasey*  
 State Water Right Surveyor No. 306

Subscribed and Sworn to before me this 29 day of January 1982  
 Notary public in and for Douglas County, Nevada.

*Glenn K. Spahr*

PROPOSED POINT OF DIVERSION  
 DAVEYTOWN SPRING  
 FD. DEPT. OF INTERIOR  
 BLM CAP STAMPED:  
 N2R281  
 NW NW SEC 30  
 T.39N. R.36E. 1963  
 5'X10'X2' OVAL TROUGH  
 W/30" CMP COLLECTION BOX  
 & 1 1/2" INLET  
 APPLICATION NO. 44494

FILED  
 FEB 3 1982  
 STATE ENGINEER'S OFFICE

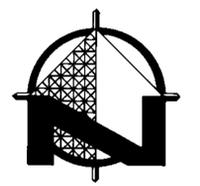

SCALE 1"=1000'  
 0 1000 2000 3000

STATE ENGINEER'S OFFICE  
 82 FEB -3 1982

44494 CERTIFICATE No 14262 ISSUED 02-08-96

VASEY ENGINEERING CO., INC.  
 1637 ESMERALDA PL.  
 P.O. Box 1164 Minden, Nevada 89423  
 (702) 782-2382 (702) 882-5417  
 Date OCTOBER 1981 Drawn By TB  
 Job No. M-414 Approved By BJV

MAP  
 TO ACCOMPANY APPLICATION  
 TO APPROPRIATE WATER  
 FOR  
 STOCKWATERING PURPOSES  
 UNDER APPLICATION NO'S 44494 & 45203  
 BY  
 N.J. RANCHES  
 FROM DAVEYTOWN SPRING & GAFFNEY SPRING  
 IN HUMBOLDT COUNTY, NEVADA

45203 44494